

PLOT NO. A-27

PREMIUM HOMES, DHA MULTAN.



PROJECT:
PLOT NO. A-27 (6 MARLA)

CLIENT:
D.H.A MULTAN

DRAWING TITLE:
WORKING DRAWINGS SET


ISSUE DATE:
12 September 2024

PREMIUM HOMES, DHA MULTAN.

PLOT NO. A-27 DHA, MULTAN

ARCHITECTURE DRAWINGS

DATE: 12 SEPTEMBER 2024

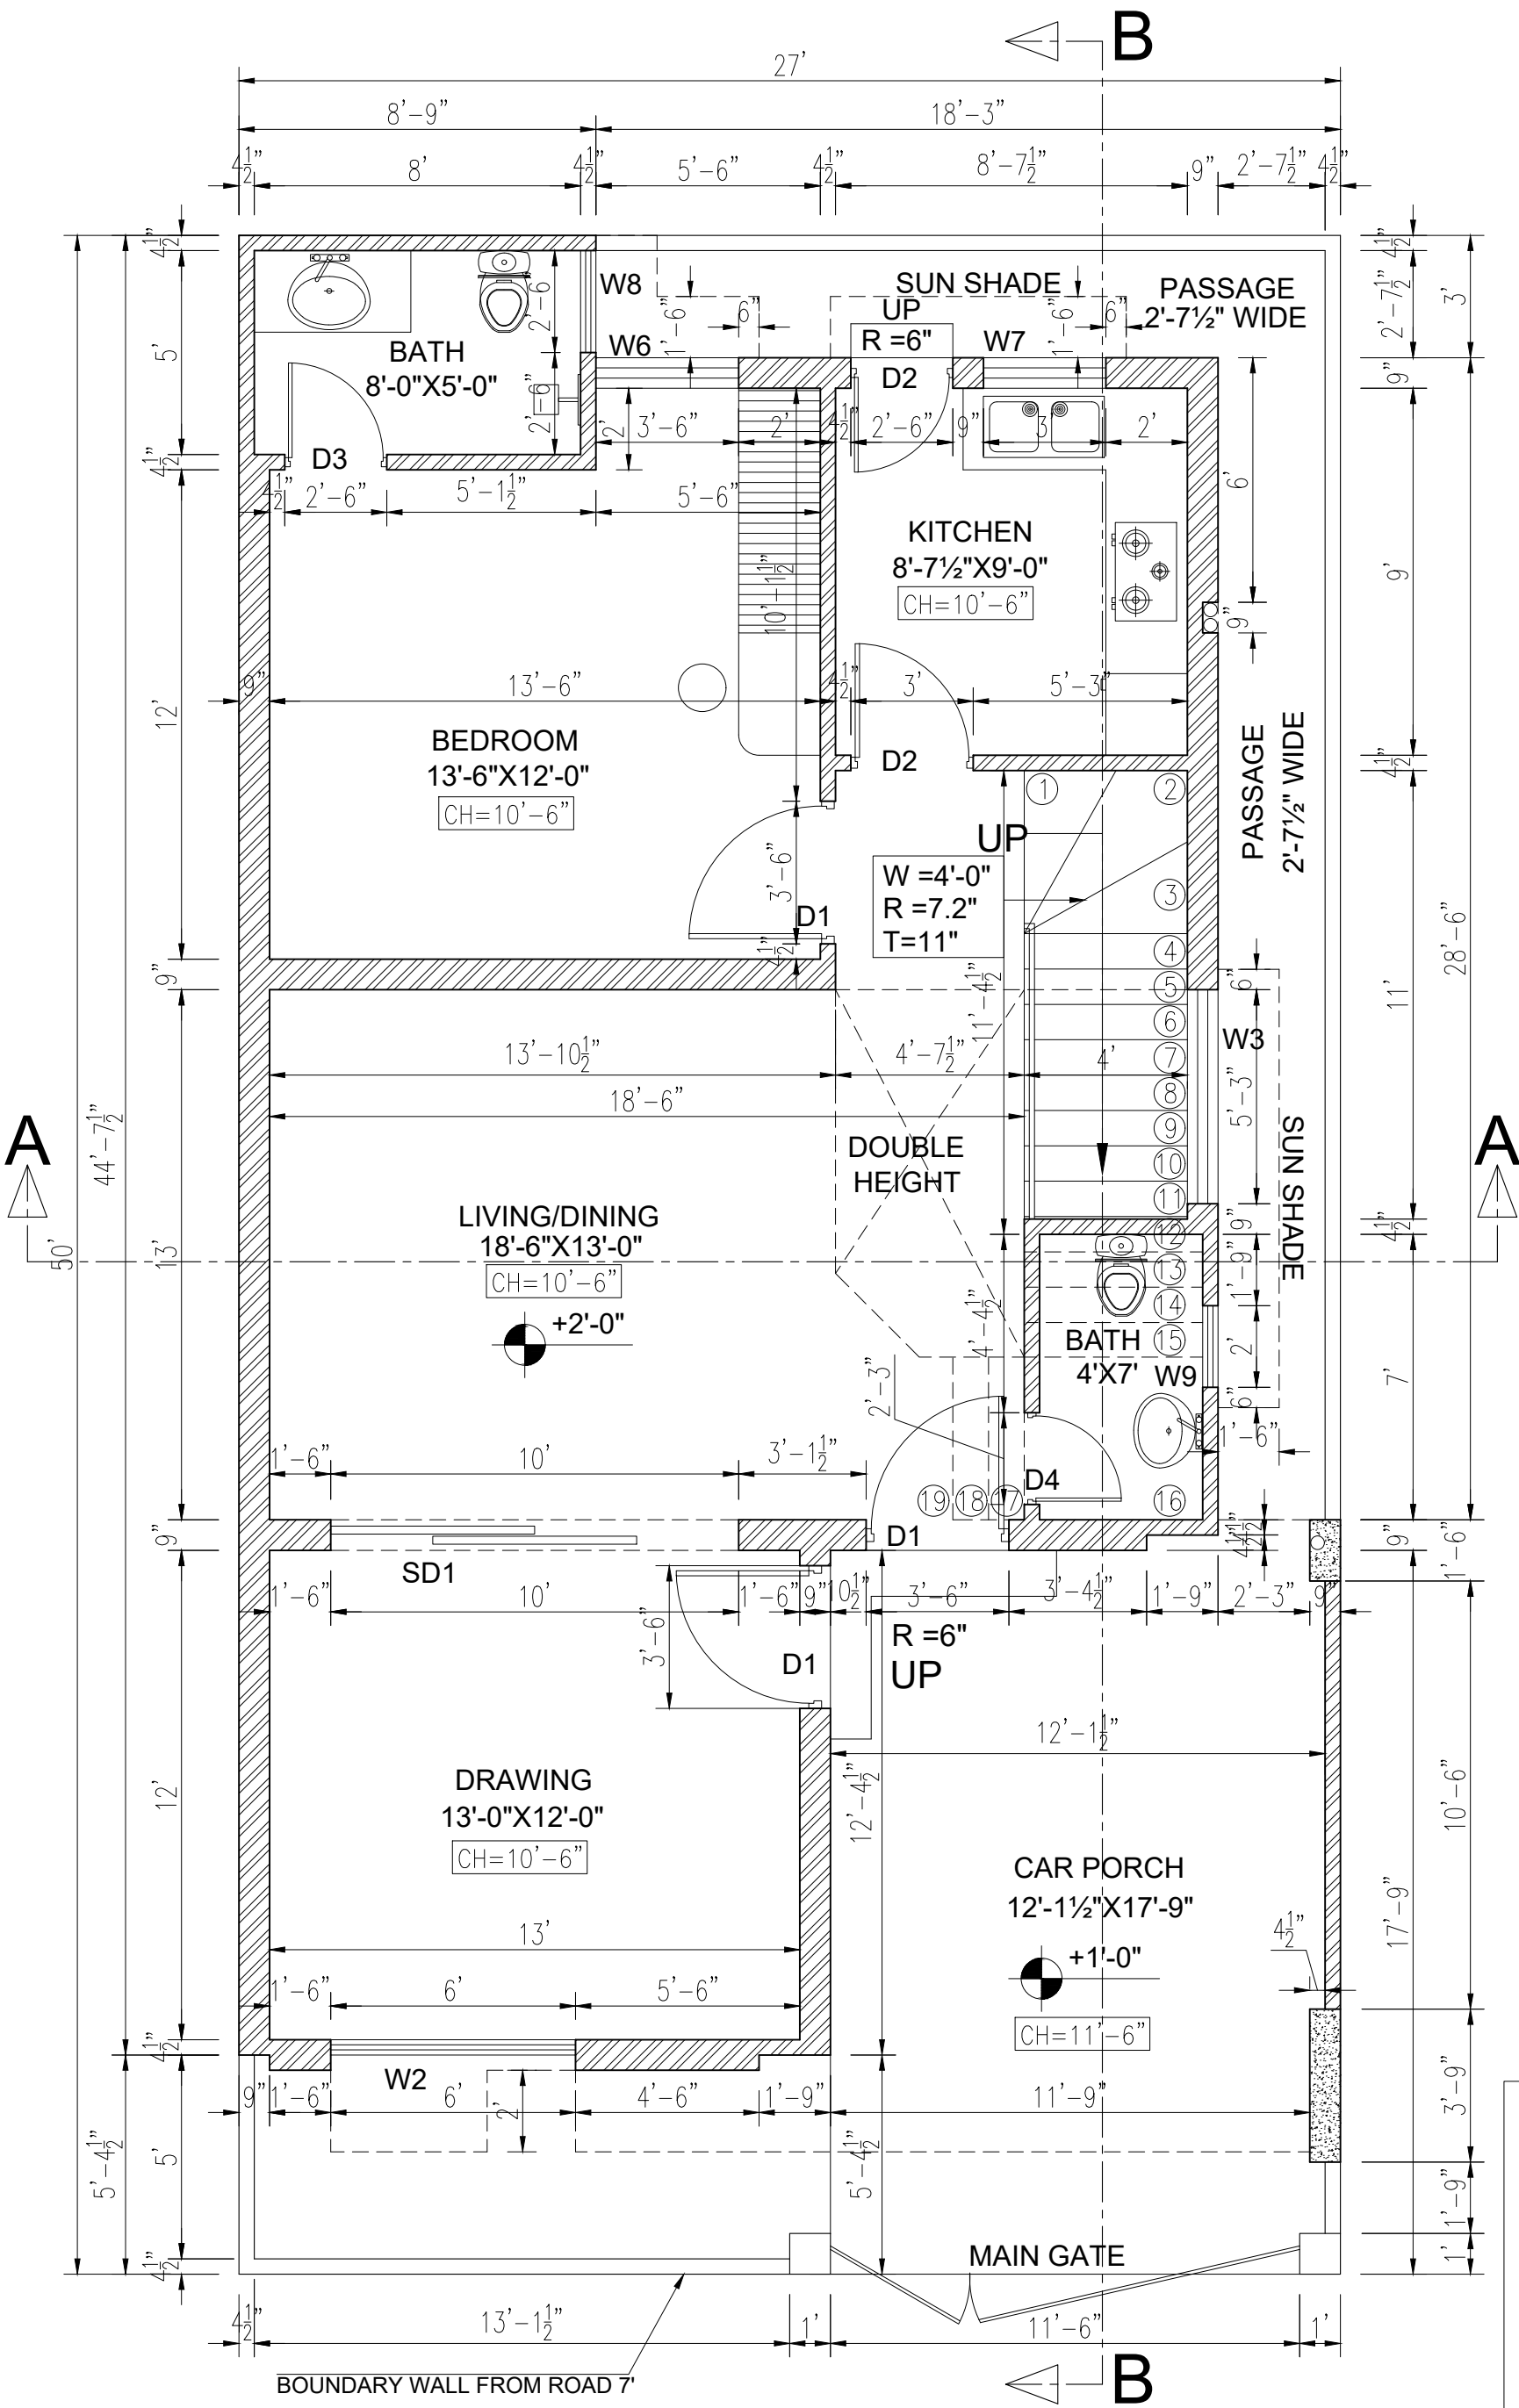


GROUND FLOOR WORKING PLAN

COVERED AREA = 1944 Sft.

CONSULTING ARCHITECTS:
FINARCH
MIRZA AMJAD ALI & ASSOCIATES
E 86/11, T.S Building Defence Main Boulevard, Lahore
+92 300 9454797 | info@finarch.co | www.finarch.co

PROJECT:
6 MARLA HOUSE NO A-27
CLIENT:
PREMIUM HOMES BY DHAM
DRAWING TITLE:
GROUND FLOOR WORKING PLAN

PROJECT NO. 1036-P903	SHEET NO. A-01	DWG SCALE: NTS.
DESIGNED BY: NAVEED	DRAWN BY: BILAL MALIK	APPROVED BY: HASSAN ALI
DRAWING STATUS: CONSTRUCTION DWG	ISSUE DATE: 12-09-2024	

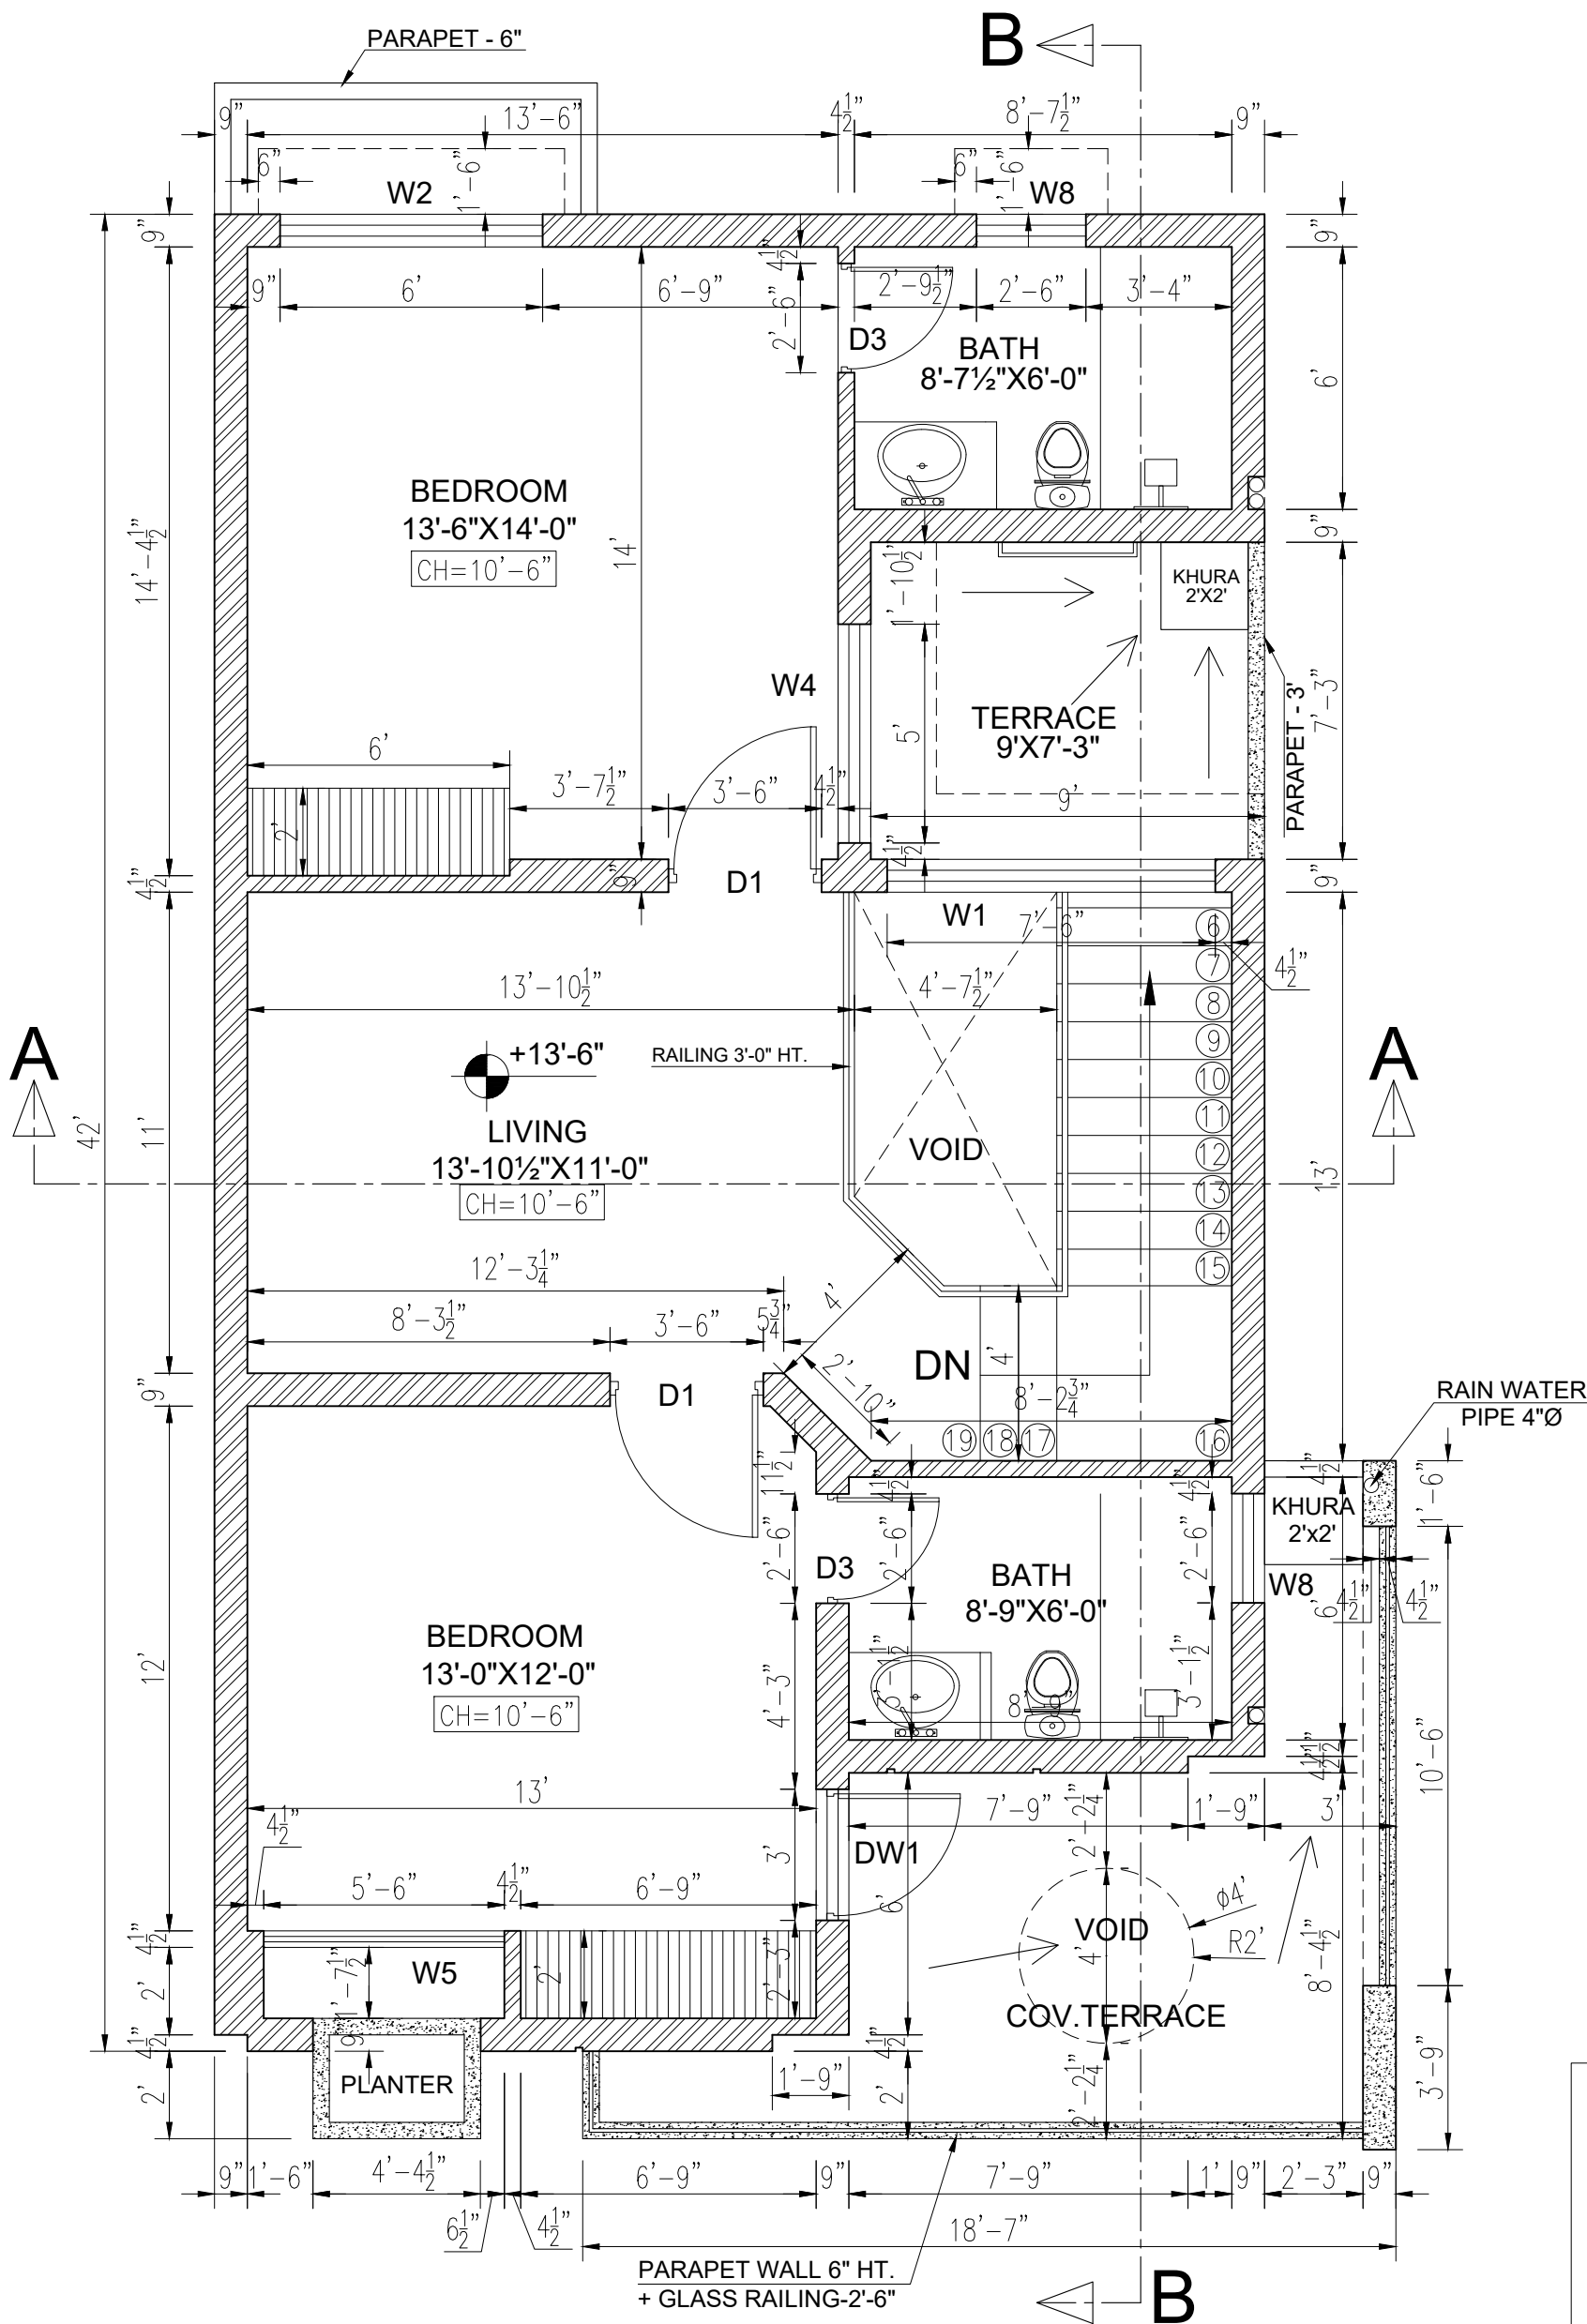

FIRST FLOOR WORKING LAYOUT PLAN

COVERED AREA = 1012 Sft.

CONSULTING ARCHITECTS:

**FINARCH**
MIRZA AMJAD ALI & ASSOCIATES

E 86/11, T.S Building Defence Main Boulevard, Lahore
+92 300 9454797 | info@finarch.co | www.finarch.co

PROJECT:

6 MARLA HOUSE NO A-27

CLIENT:

PREMIUM HOMES BY DHAM

DRAWING TITLE:

FIRST FLOOR WORKING PLAN

PROJECT NO.

1036-P903

SHEET NO.

A-02

DWG SCALE:

NTS.

DESIGNED BY:

NAVEED

DRAWN BY:

BILAL MALIK

APPROVED BY:



HASSAN ALI

DRAWING STATUS:

CONSTRUCTION DWG

ISSUE DATE:

12-09-2024

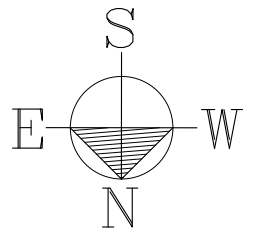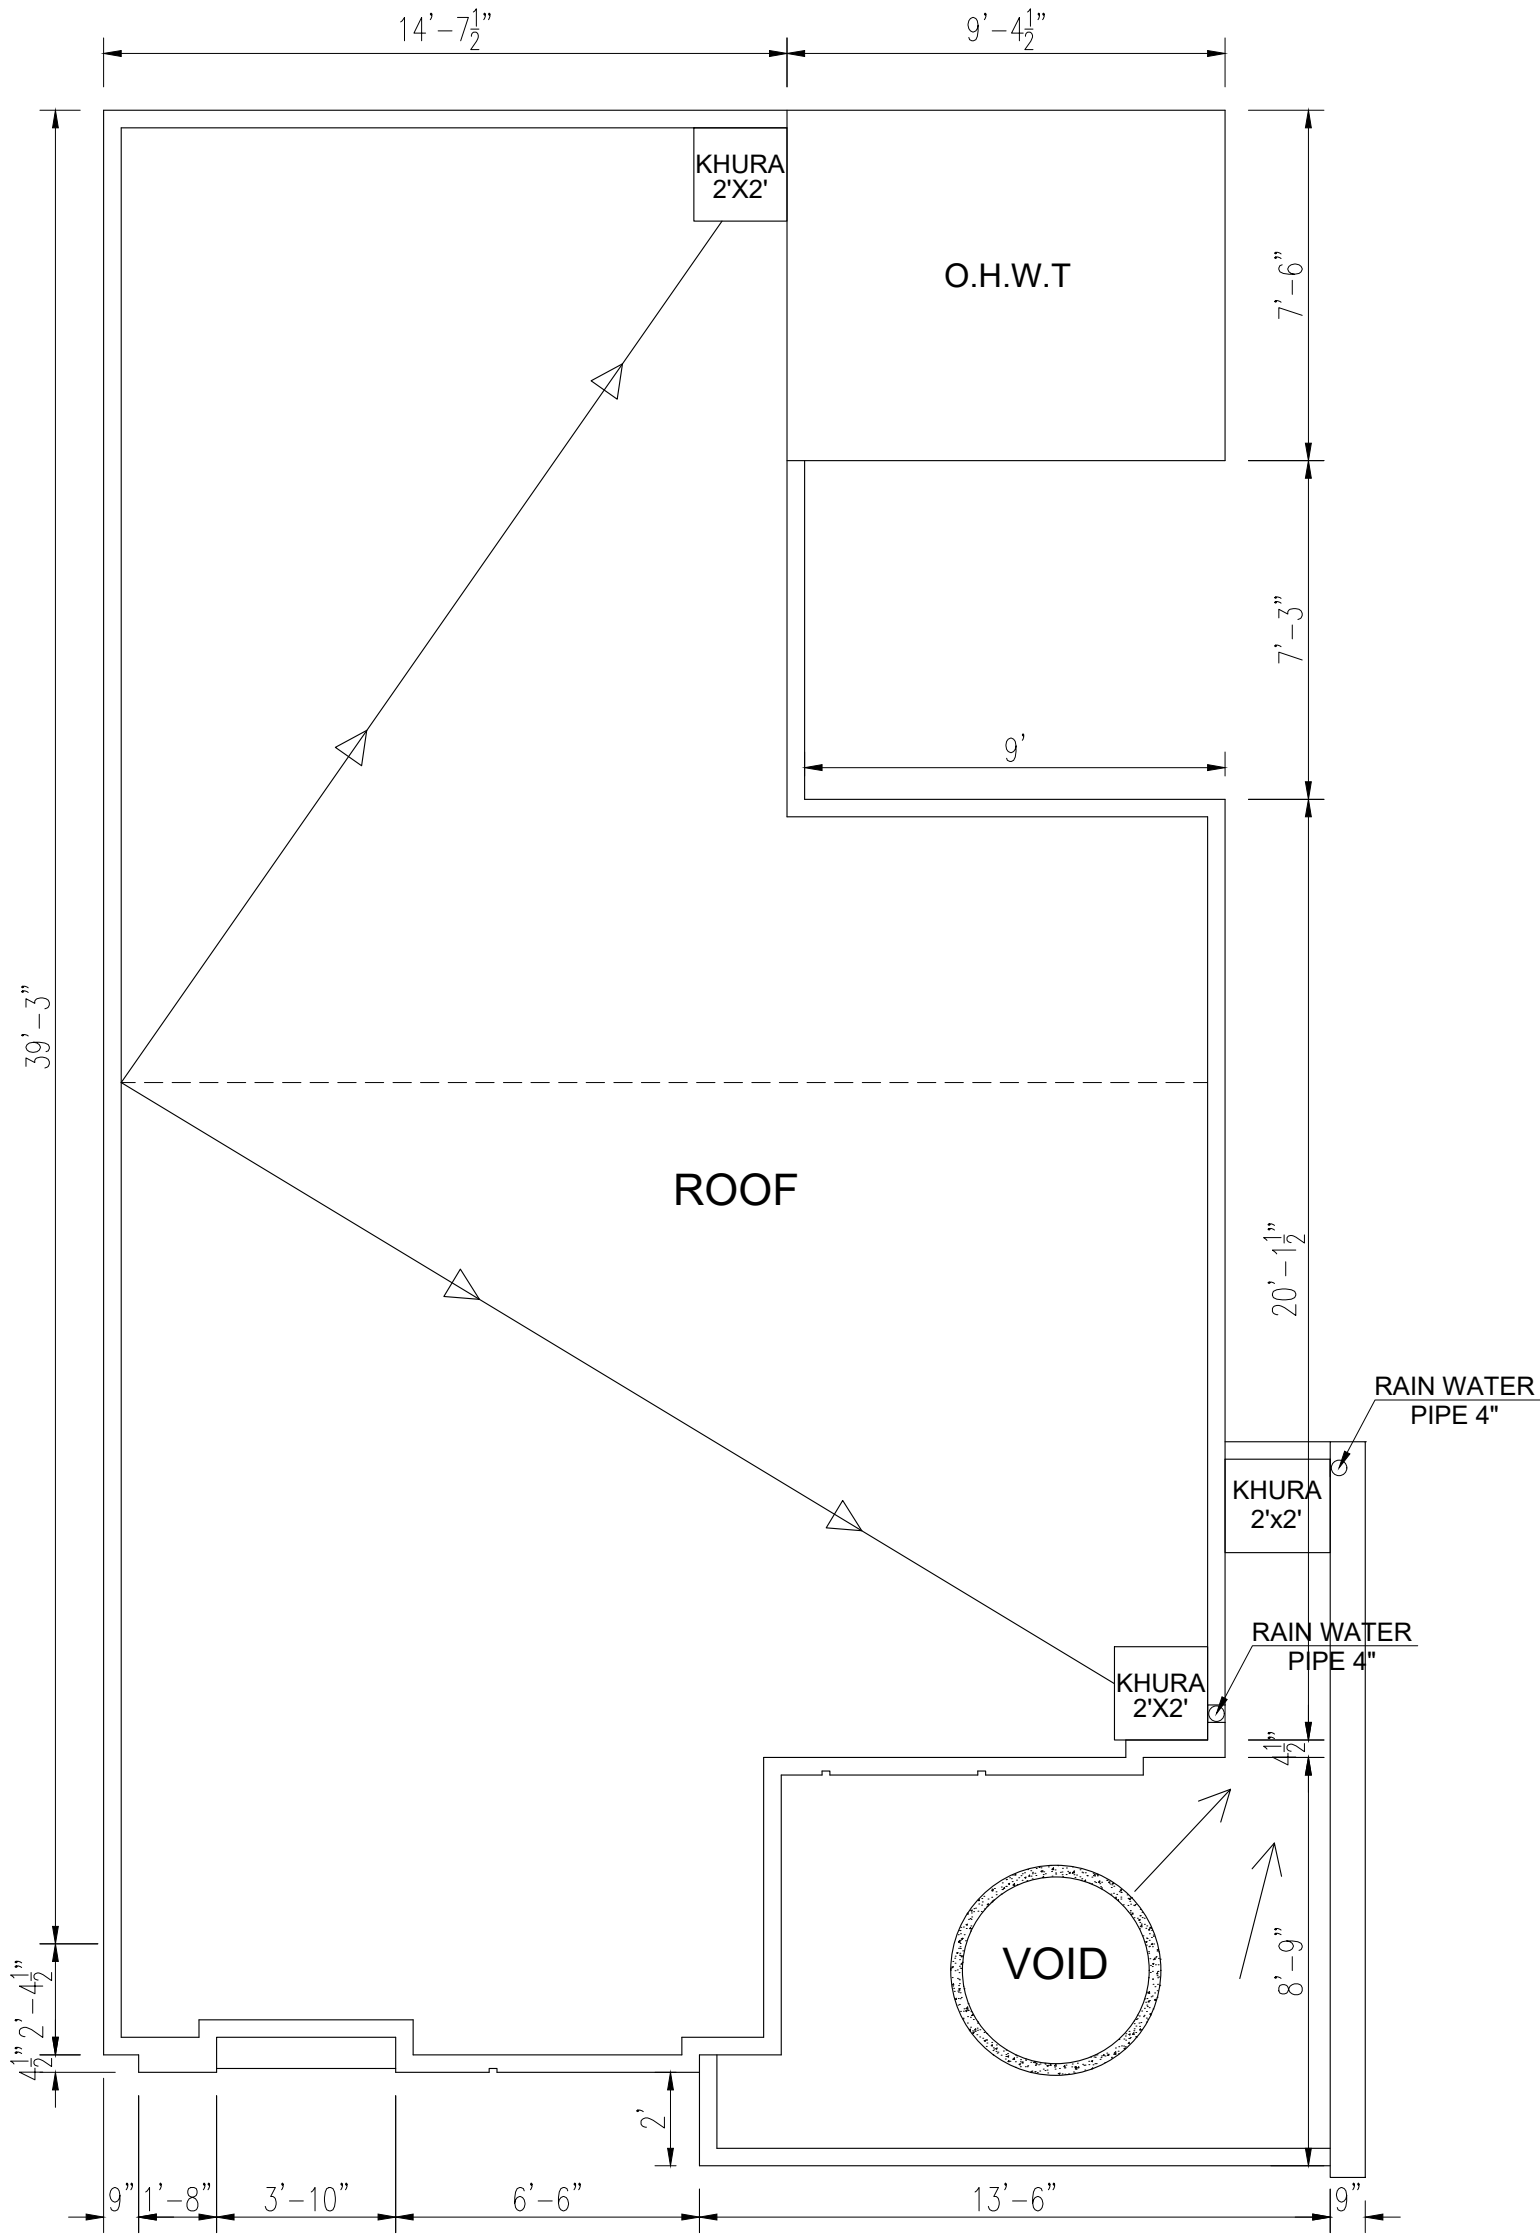

ROOF TOP WORKING PLAN

CONSULTING ARCHITECTS:



FINARCH
MIRZA AMJAD ALI & ASSOCIATES

E 86/11, T.S Building Defence Main Boulevard, Lahore
+92 300 9454797 | info@finarch.co | www.finarch.co

PROJECT:
6 MARLA HOUSE NO A-27

CLIENT:
PREMIUM HOMES BY DHAM

DRAWING TITLE:
ROOF TOP WORKING PLAN

PROJECT NO.
1036-P903

SHEET NO.
A-03

DWG SCALE:
NTS.

DESIGNED BY:
NAVEED

DRAWN BY:
BILAL MALIK

APPROVED BY:
HASSAN ALI

DRAWING STATUS:
CONSTRUCTION DWG

ISSUE DATE:
12-09-2024

SCHEDULE OF DOORS & WINDOWS				
TYPE	SIZE	SILL	QTY	DESCRIPTION
SD1	10'-0" X 8'-0"	0'-0"	1	WOODEN
D1	3'-6" X 8'-0"	0'-0"	5	WOODEN
D2	3'-0" X 8'-0"	0'-0"	2	WOODEN
D3	2'-6" X 8'-0"	0'-0"	3	WOODEN
D4	2'-3" X 8'-0"	0'-0"	1	WOODEN
DW1	3'-0" X 8'-0"	0'-0"	1	WOODEN
W1	7'-6" X 7'-8"	0'-4"	1	ALUMINUM+GLASS
W2	6'-0" X 7'-8"	0'-4"	2	ALUMINUM+GLASS
W3	5'-3" X 7'-8"	0'-4"	1	ALUMINUM+GLASS
W4	5'-0" X 7'-8"	0'-4"	1	ALUMINUM+GLASS
W5	5'-6" X 7'-8"	0'-4"	1	ALUMINUM+GLASS
W6	3'-6" X 7'-8"	0'-4"	1	ALUMINUM+GLASS
W7	3'-0" X 4'-6"	3'-0"	1	ALUMINUM+GLASS
W8	2'-6" X 3'-0"	5'-0"	3	ALUMINUM+GLASS
W9	2'-0" X 3'-0"	5'-0"	2	ALUMINUM+GLASS

NOTE

- ALL BATH EXHAUST FAN IN FALSE CEILING
- ALL KITCHEN EXHAUST FAN IN FALSE CEILING
- ALL A/C BOTTOM @ 8'-0" HT. & DRAIN PIPES
- ALL SILL LEVELS ARE FROM FINISHED FLOOR LEVELS OF ROOMS

CONSULTING ARCHITECTS:



FINARCH
MIRZA AMJAD ALI & ASSOCIATES

E 86/11, T.S Building Defence Main Boulevard, Lahore
+92 300 9454797 | info@finarch.co | www.finarch.co

PROJECT:
6 MARLA HOUSE NO A-27

CLIENT:
PREMIUM HOMES BY DHAM

DRAWING TITLE:
SCHEDULE OF DOORS AND WINDOWS

PROJECT NO.
1036-P903

SHEET NO.
A-04

DWG SCALE:
NTS.





DESIGNED BY:
NAVEED

DRAWN BY:
BILAL MALIK

APPROVED BY:
HASSAN ALI

DRAWING STATUS:
CONSTRUCTION DWG


ISSUE DATE:
12-09-2024

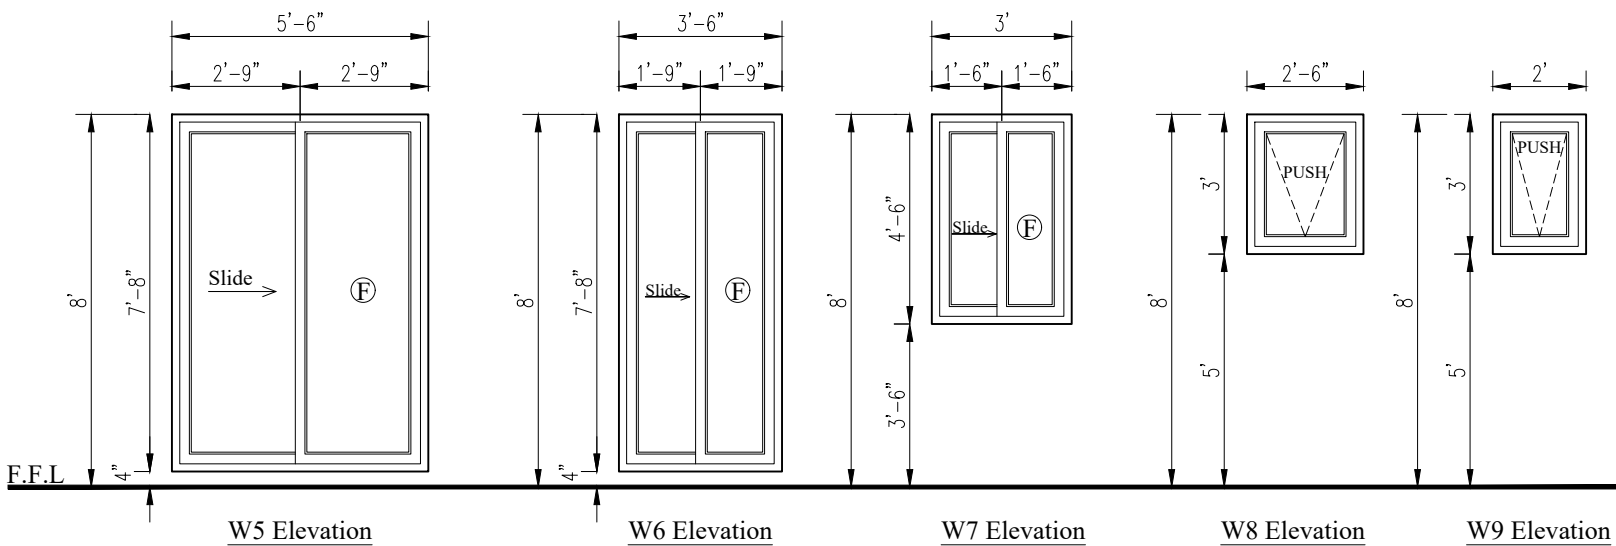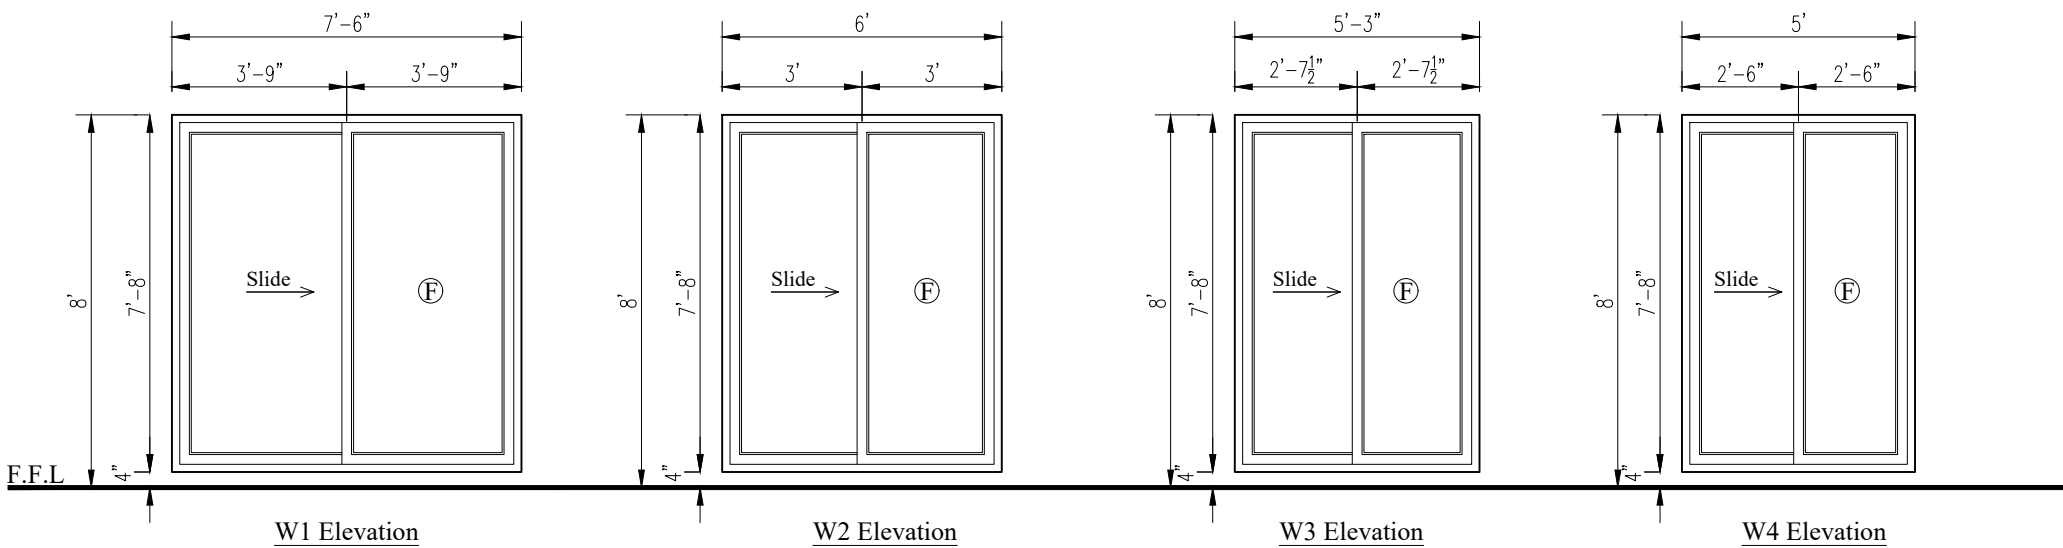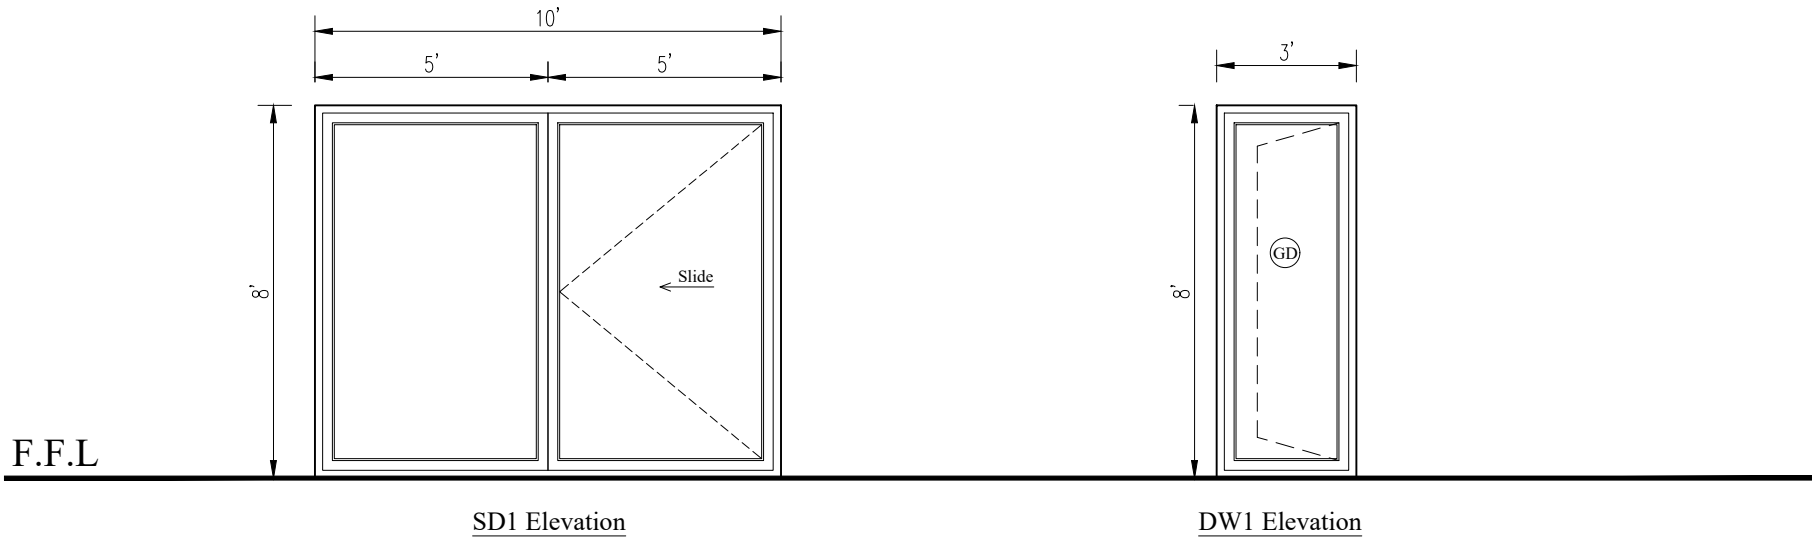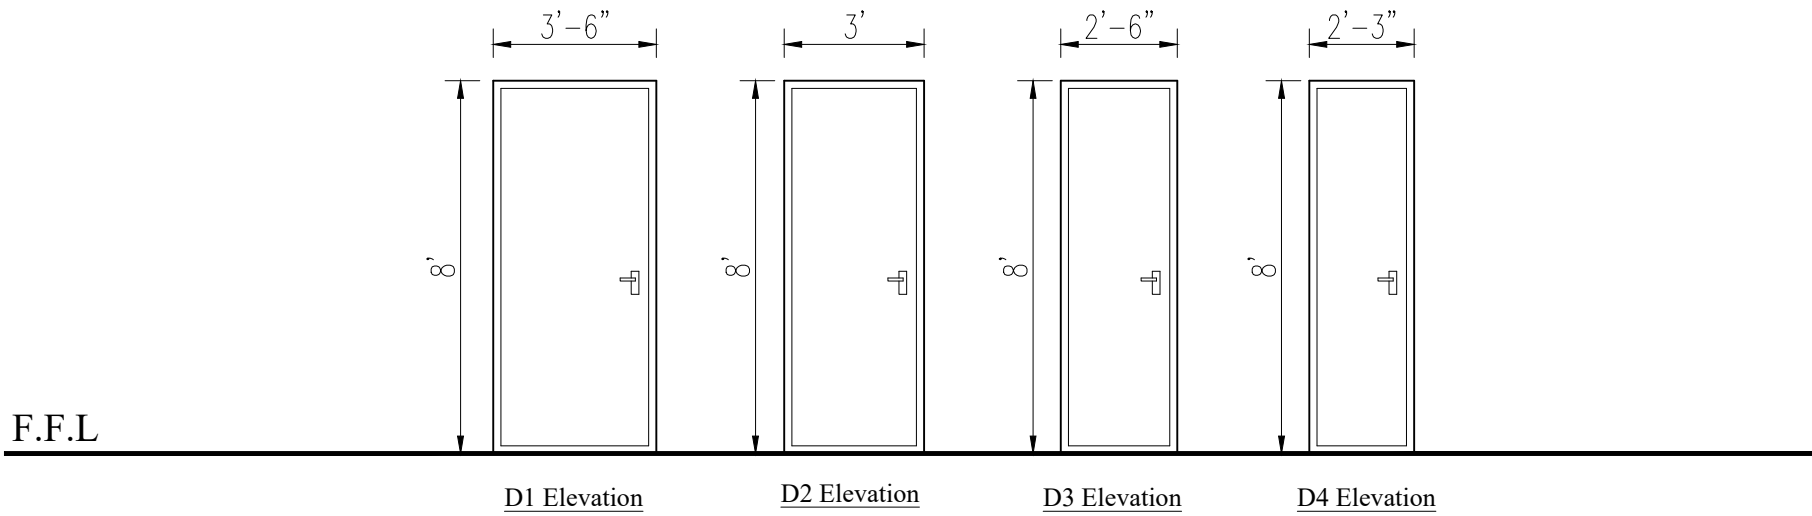

CONSULTING ARCHITECTS:
FINARCH
MIRZA AMJAD ALI & ASSOCIATES
E 86/11, T.S Building Defence Main Boulevard, Lahore
+92 300 9454797 | info@finarch.co | www.finarch.co

PROJECT:
6 MARLA HOUSE NO A-27
CLIENT:
PREMIUM HOMES BY DHAM
DRAWING TITLE:
SCHEDULE OF DOORS AND WINDOWS

PROJECT NO. 1036-P903	SHEET NO. A-05	DWG SCALE: NTS.
DESIGNED BY: NAVEED	DRAWN BY: BILAL MALIK	APPROVED BY: HASSAN ALI
DRAWING STATUS: CONSTRUCTION DWG	ISSUE DATE: 12-09-2024	

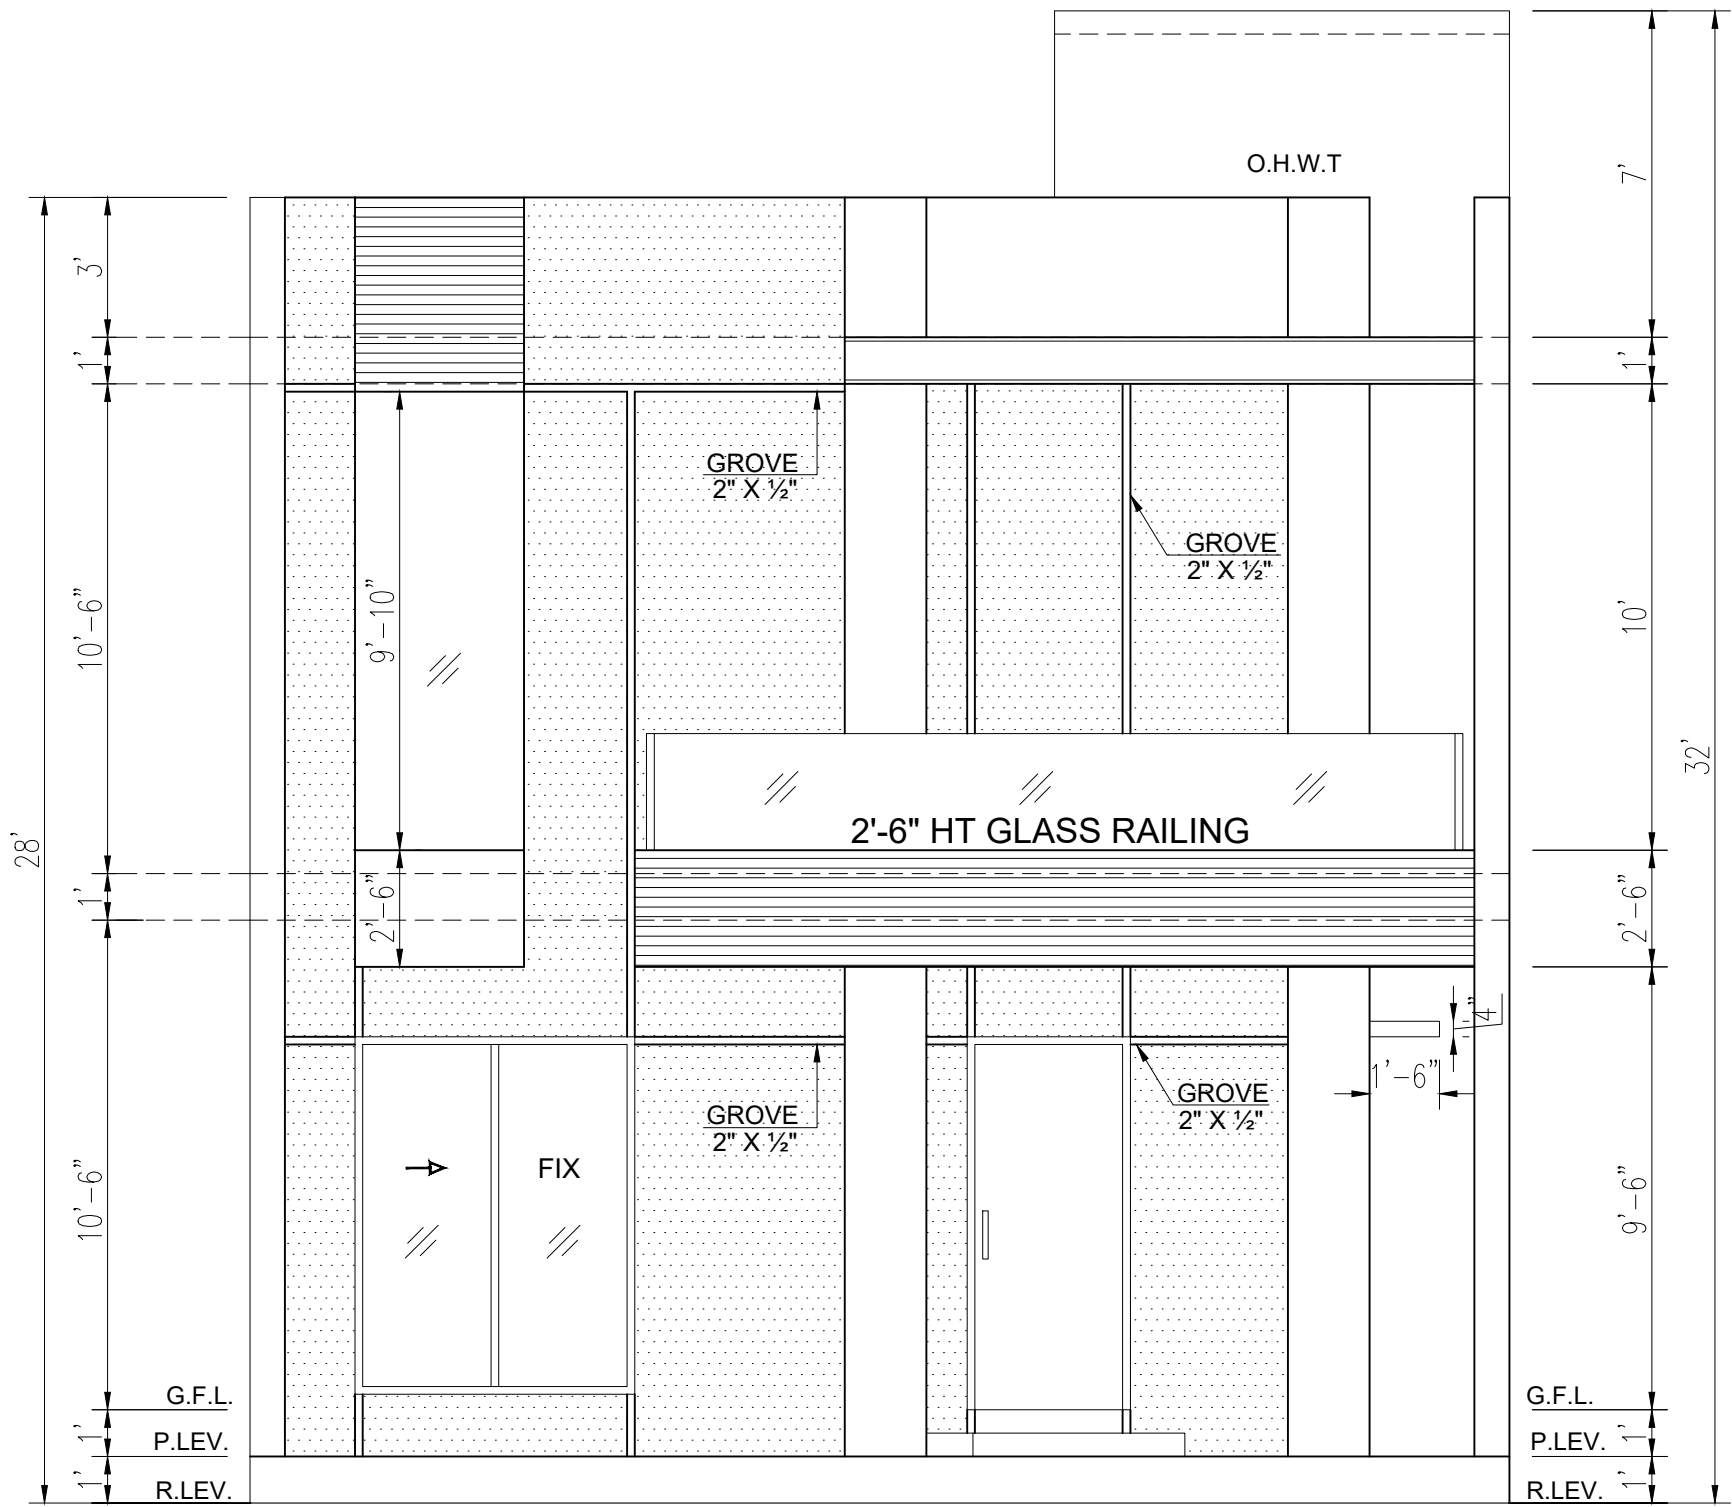

FRONT ELEVATION

CONSULTING ARCHITECTS:



FINARCH
MIRZA AMJAD ALI & ASSOCIATES

E 86/11, T.S Building Defence Main Boulevard, Lahore
+92 300 9454797 | info@finarch.co | www.finarch.co

PROJECT:

6 MARLA HOUSE NO A-27

CLIENT:

PREMIUM HOMES BY DHAM

DRAWING TITLE:

FRONT ELEVATION

PROJECT NO.
1036-P903

SHEET NO.
A-06

DWG SCALE:
NTS.


DESIGNED BY:
NAVEED

DRAWN BY:
BILAL MALIK

APPROVED BY:
HASSAN ALI

DRAWING STATUS:
CONSTRUCTION DWG

ISSUE DATE:
12-09-2024

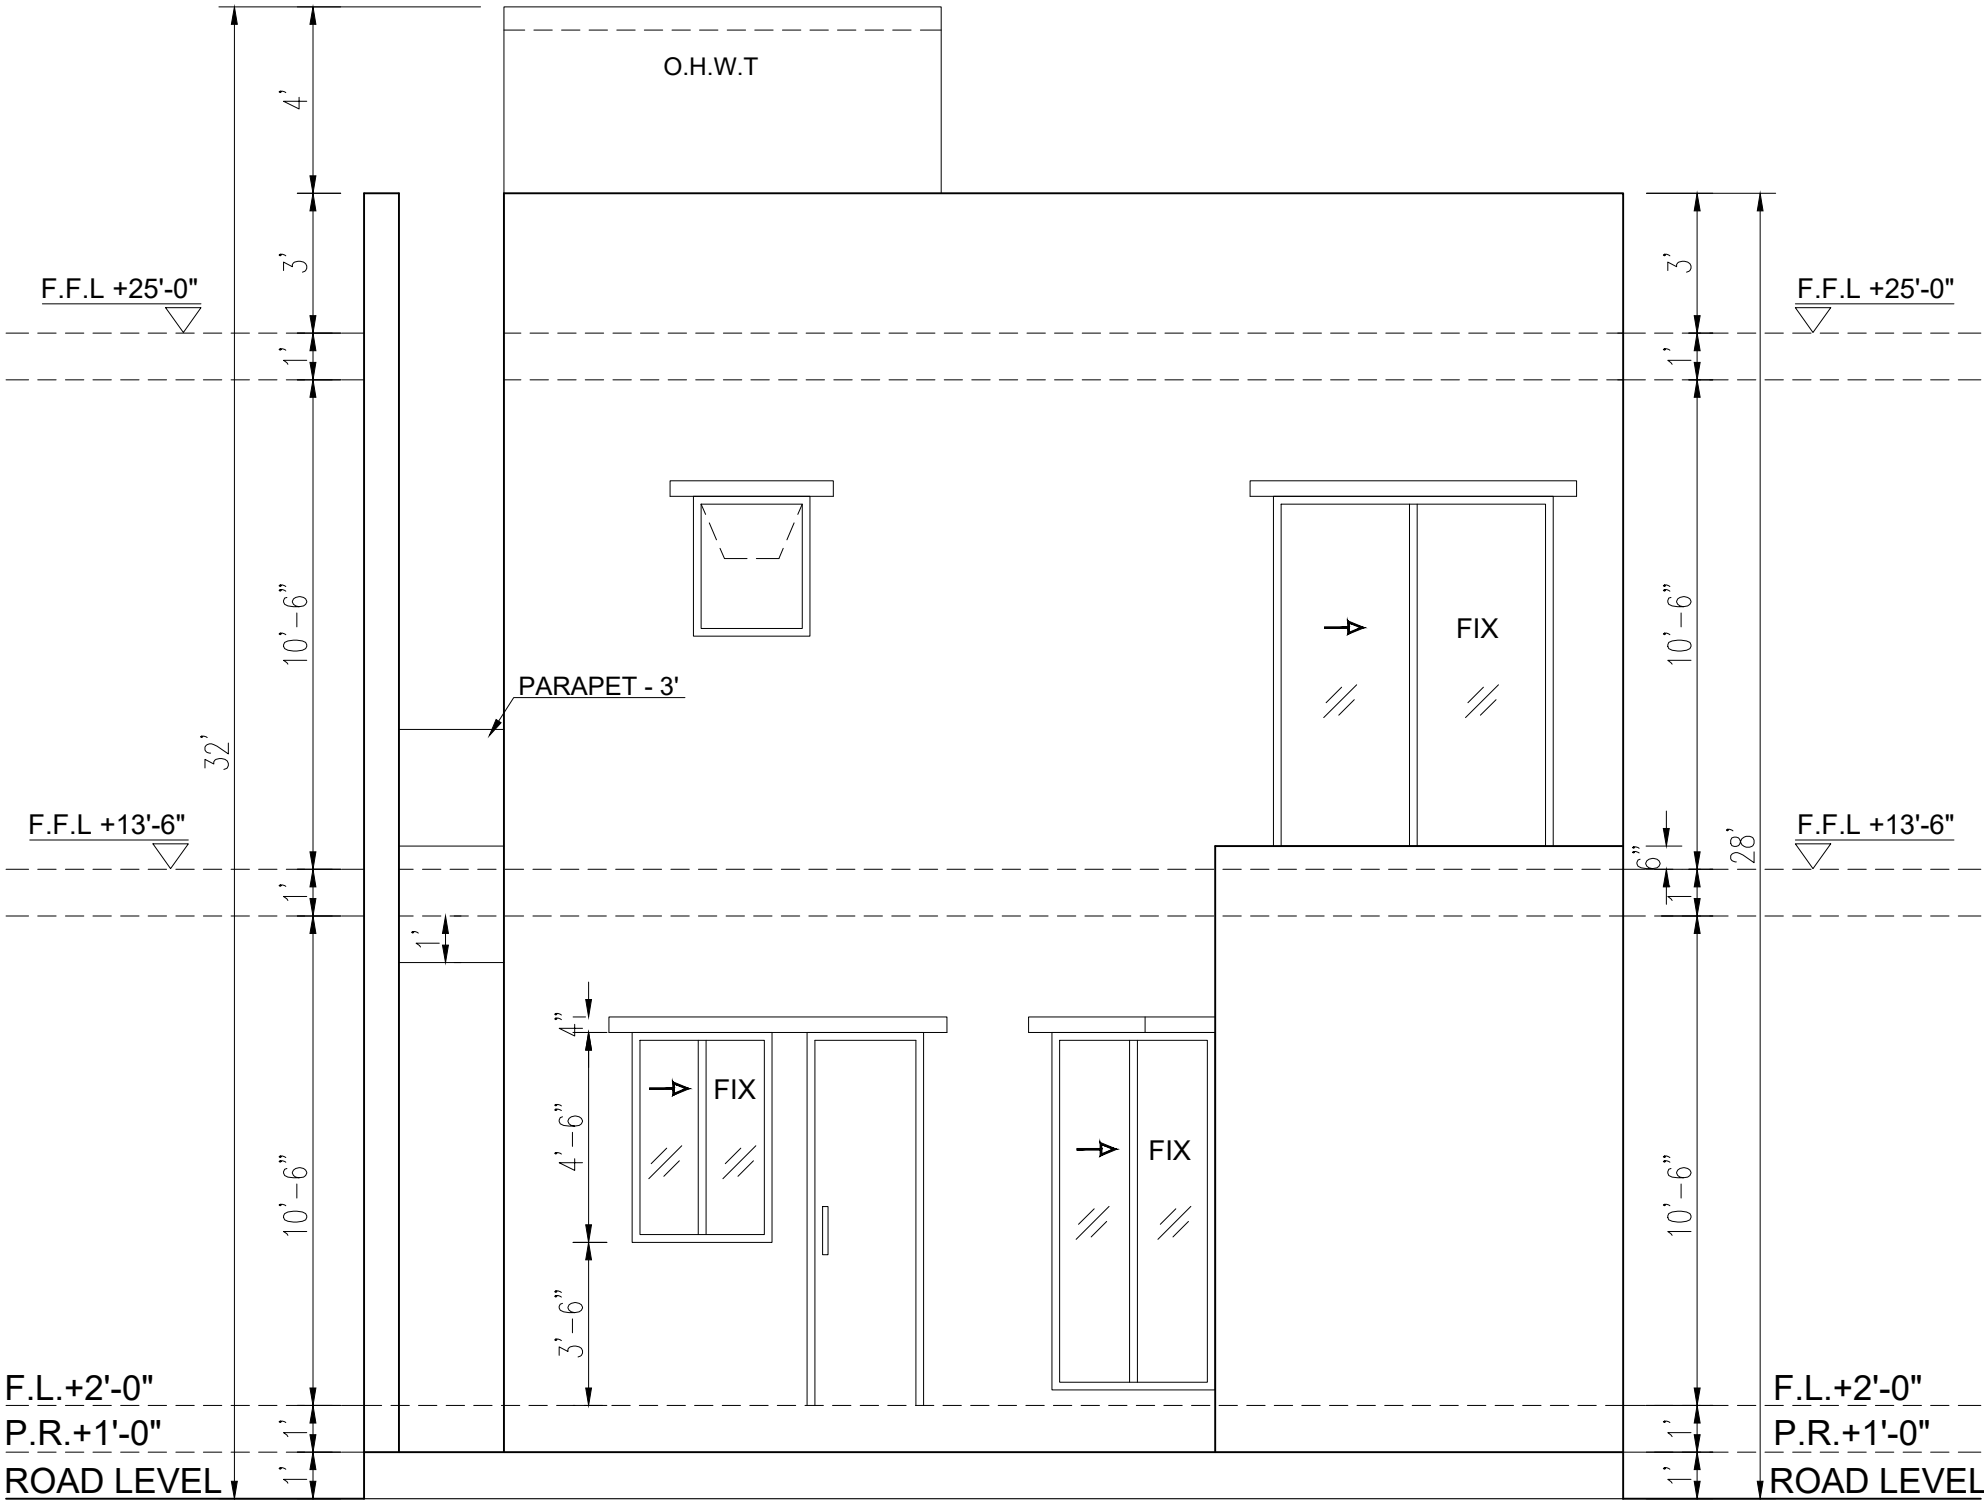

BACK ELEVATION

CONSULTING ARCHITECTS:

**FINARCH**
MIRZA AMJAD ALI & ASSOCIATES

E 86/11, T.S Building Defence Main Boulevard, Lahore
+92 300 9454797 | info@finarch.co | www.finarch.co

PROJECT:
6 MARLA HOUSE NO A-27

CLIENT:
PREMIUM HOMES BY DHAM

DRAWING TITLE:
BACK ELEVATION

PROJECT NO.
1036-P903

SHEET NO.
A-07

DWG SCALE:
NTS.


DESIGNED BY:
NAVEED

DRAWN BY:
BILAL MALIK

APPROVED BY:
HASSAN ALI

DRAWING STATUS:
CONSTRUCTION DWG

ISSUE DATE:
12-09-2024

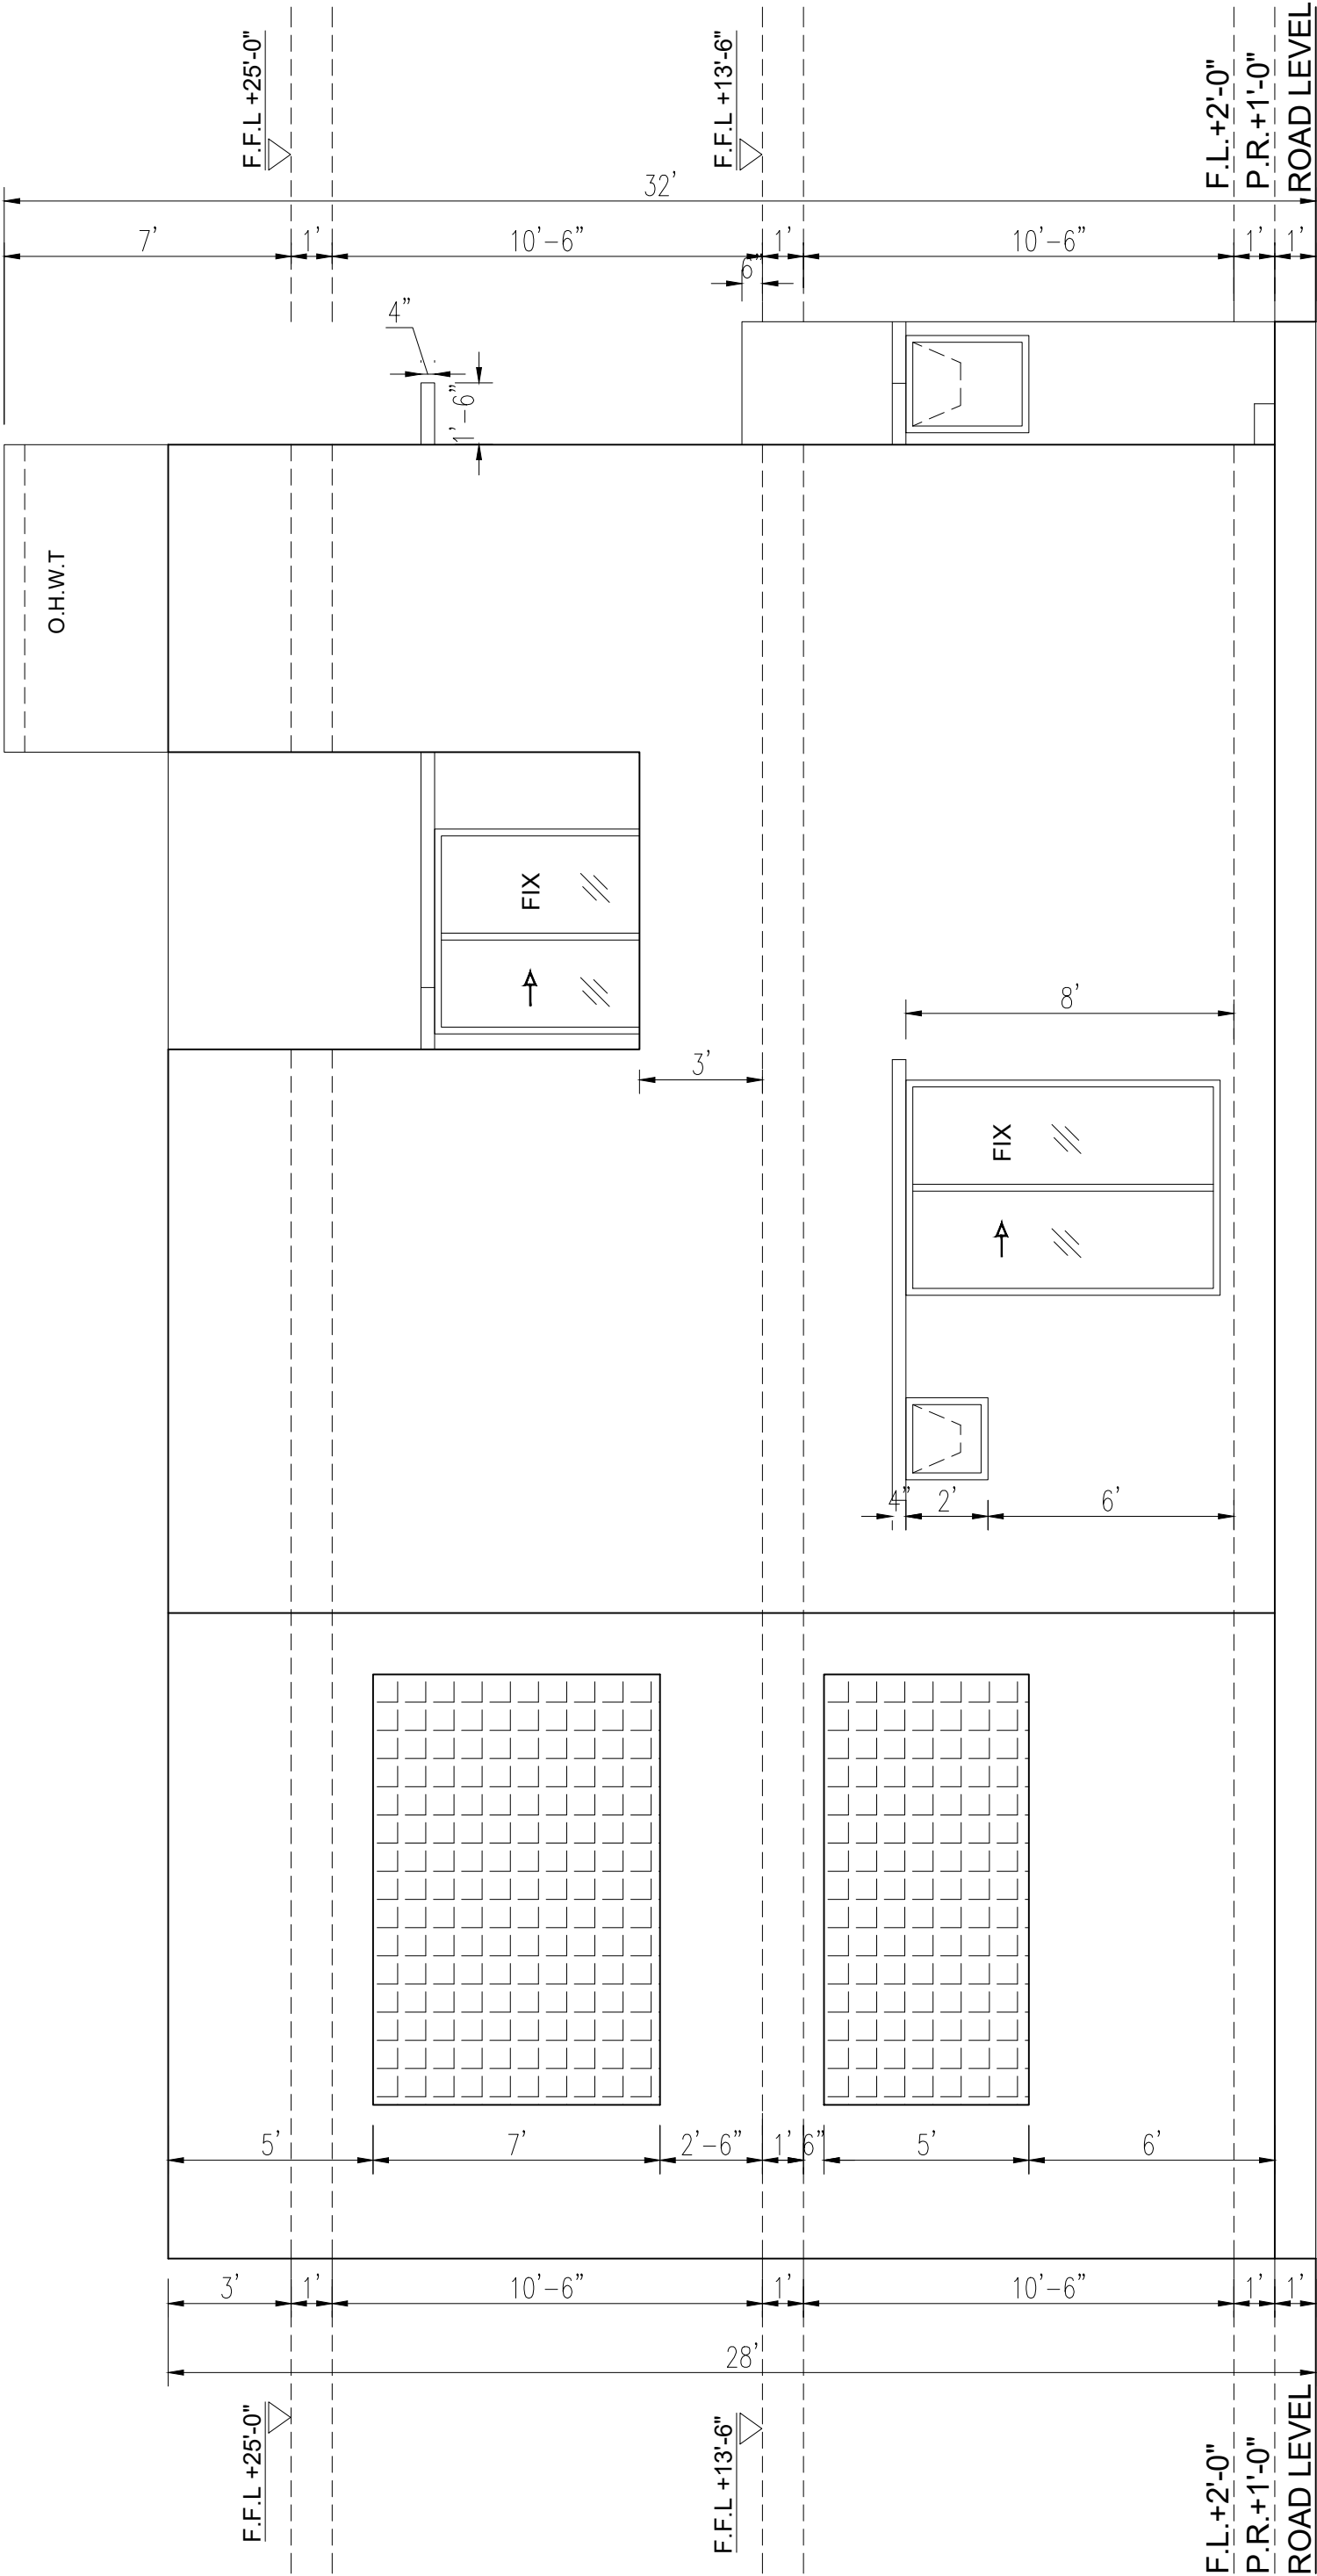

SIDE ELEVATION

CONSULTING ARCHITECTS:

**FINARCH**
MIRZA AMJAD ALI & ASSOCIATES

E 86/11, T.S Building Defence Main Boulevard, Lahore
+92 300 9454797 | info@finarch.co | www.finarch.co

PROJECT:

6 MARLA HOUSE NO A-27

CLIENT:

PREMIUM HOMES BY DHAM

DRAWING TITLE:

SIDE ELEVATIN

PROJECT NO.

1036-P903

SHEET NO.

A-08

DWG SCALE:

NTS.

DESIGNED BY:

NAVEED

DRAWN BY:

BILAL MALIK

APPROVED BY:


HASSAN ALI

DRAWING STATUS:

CONSTRUCTION DWG

ISSUE DATE:


12-09-2024

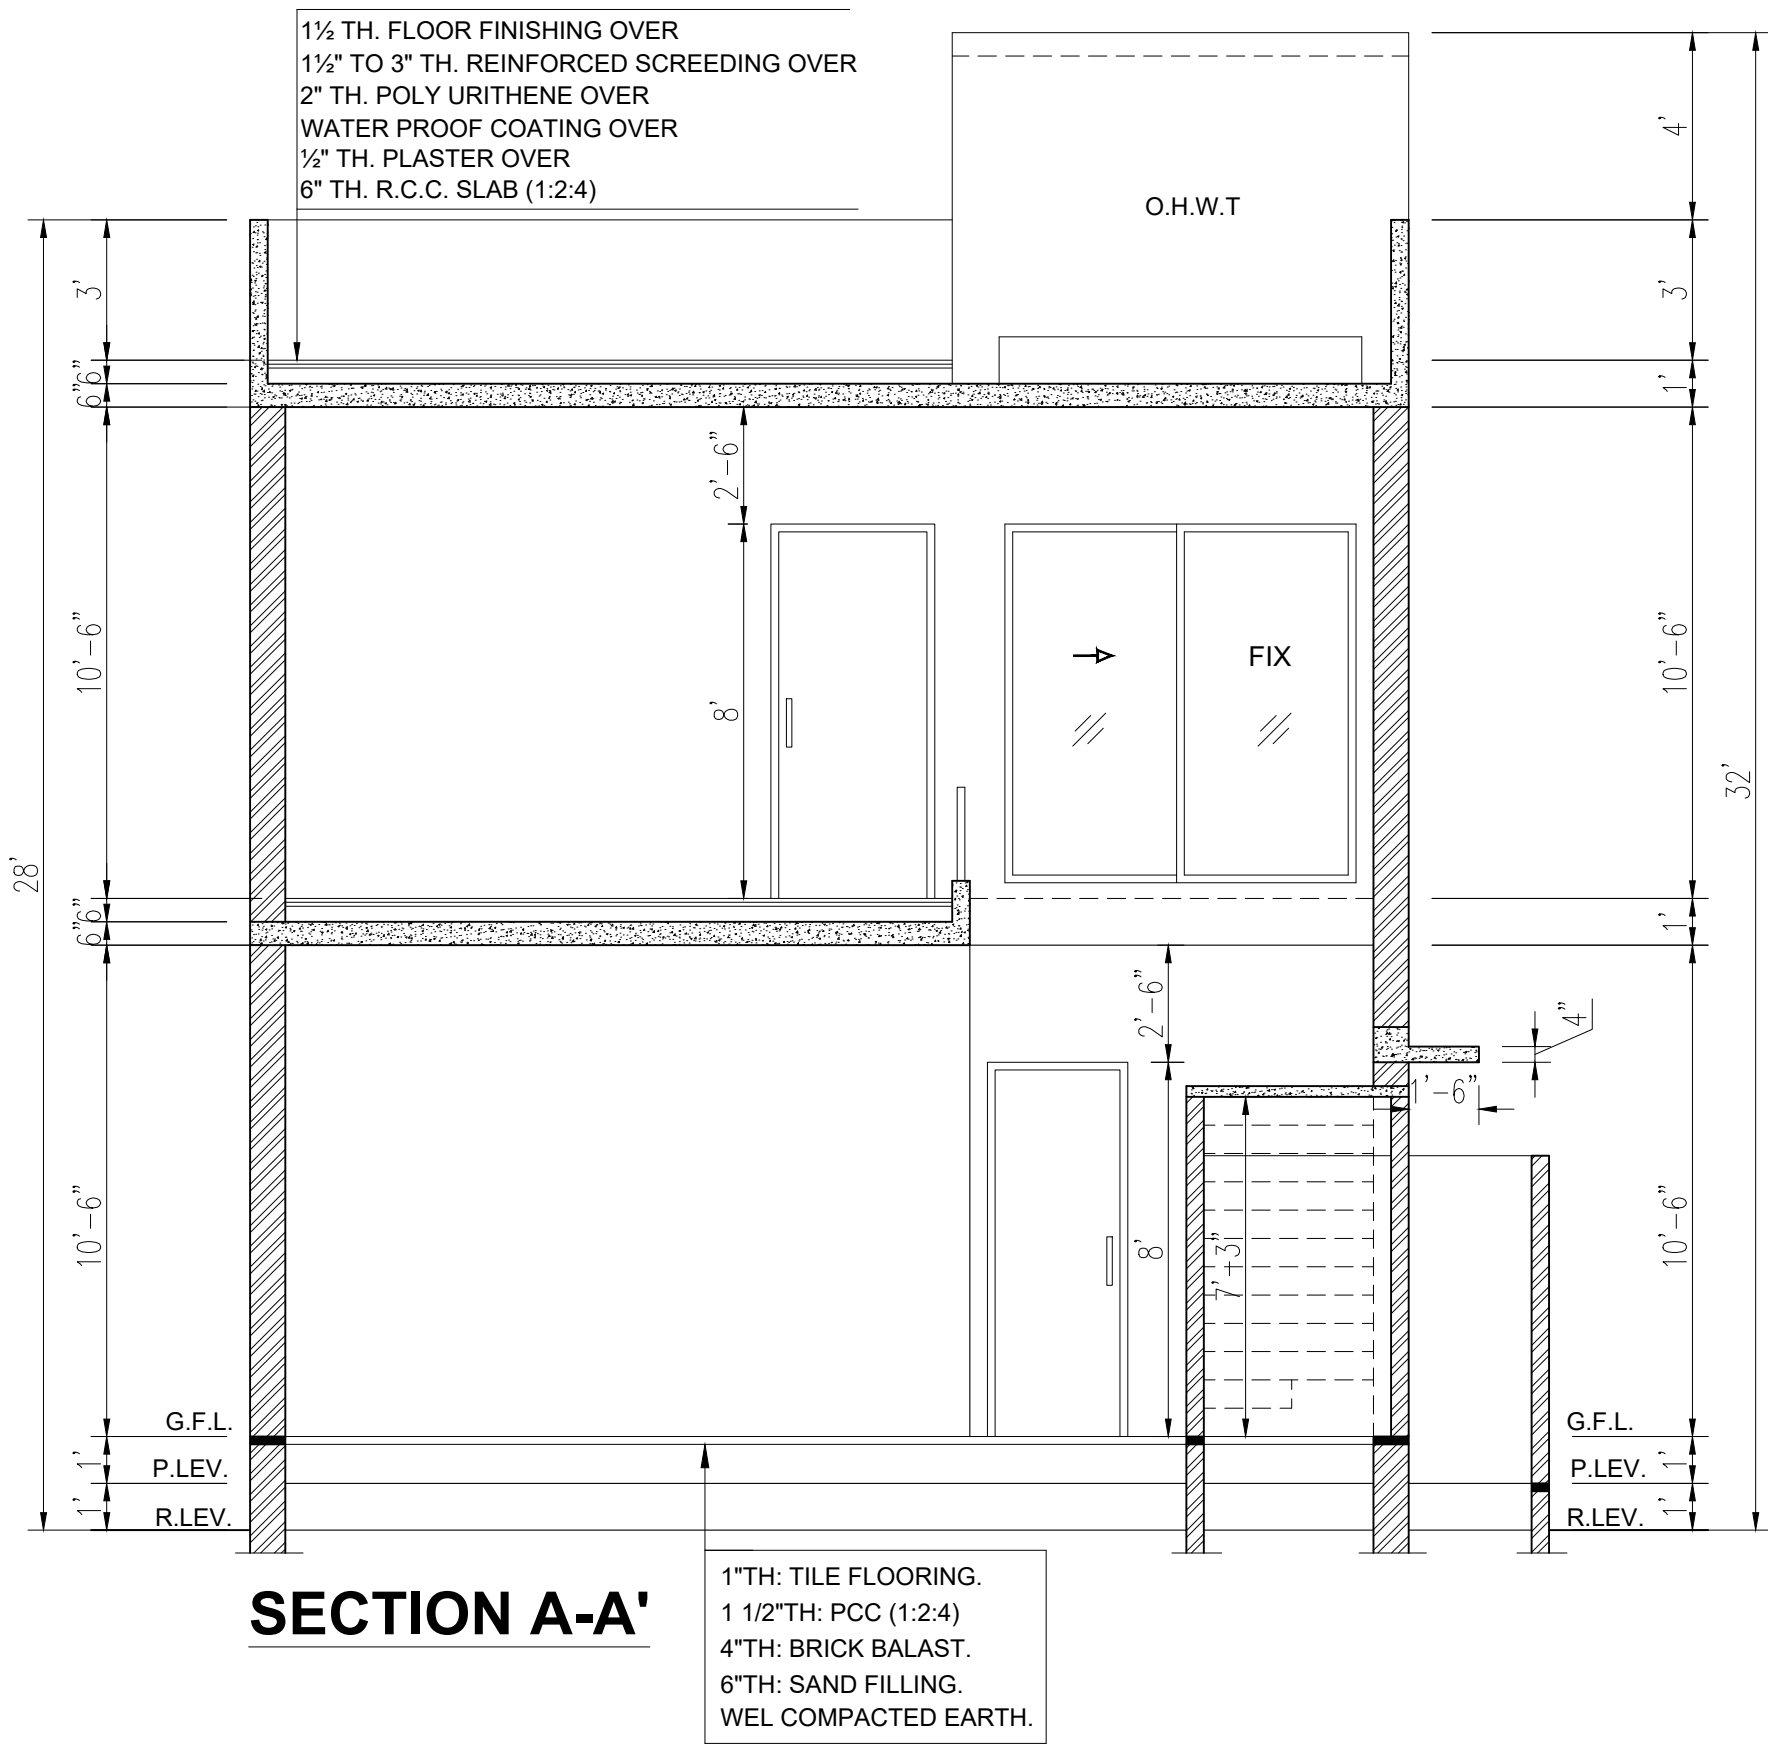

CONSULTING ARCHITECTS:
FINARCH
MIRZA AMJAD ALI & ASSOCIATES
E 86/11, T.S Building Defence Main Boulevard, Lahore
+92 300 9454797 | info@finarch.co | www.finarch.co

PROJECT:
6 MARLA HOUSE NO A-27
CLIENT:
PREMIUM HOMES BY DHAM
DRAWING TITLE:
SECTION AA'

PROJECT NO. 1036-P903	SHEET NO. A-09	DWG SCALE: NTS.
DESIGNED BY: NAVEED	DRAWN BY: BILAL MALIK	APPROVED BY: HASSAN ALI
DRAWING STATUS: CONSTRUCTION DWG	ISSUE DATE: 12-09-2024	

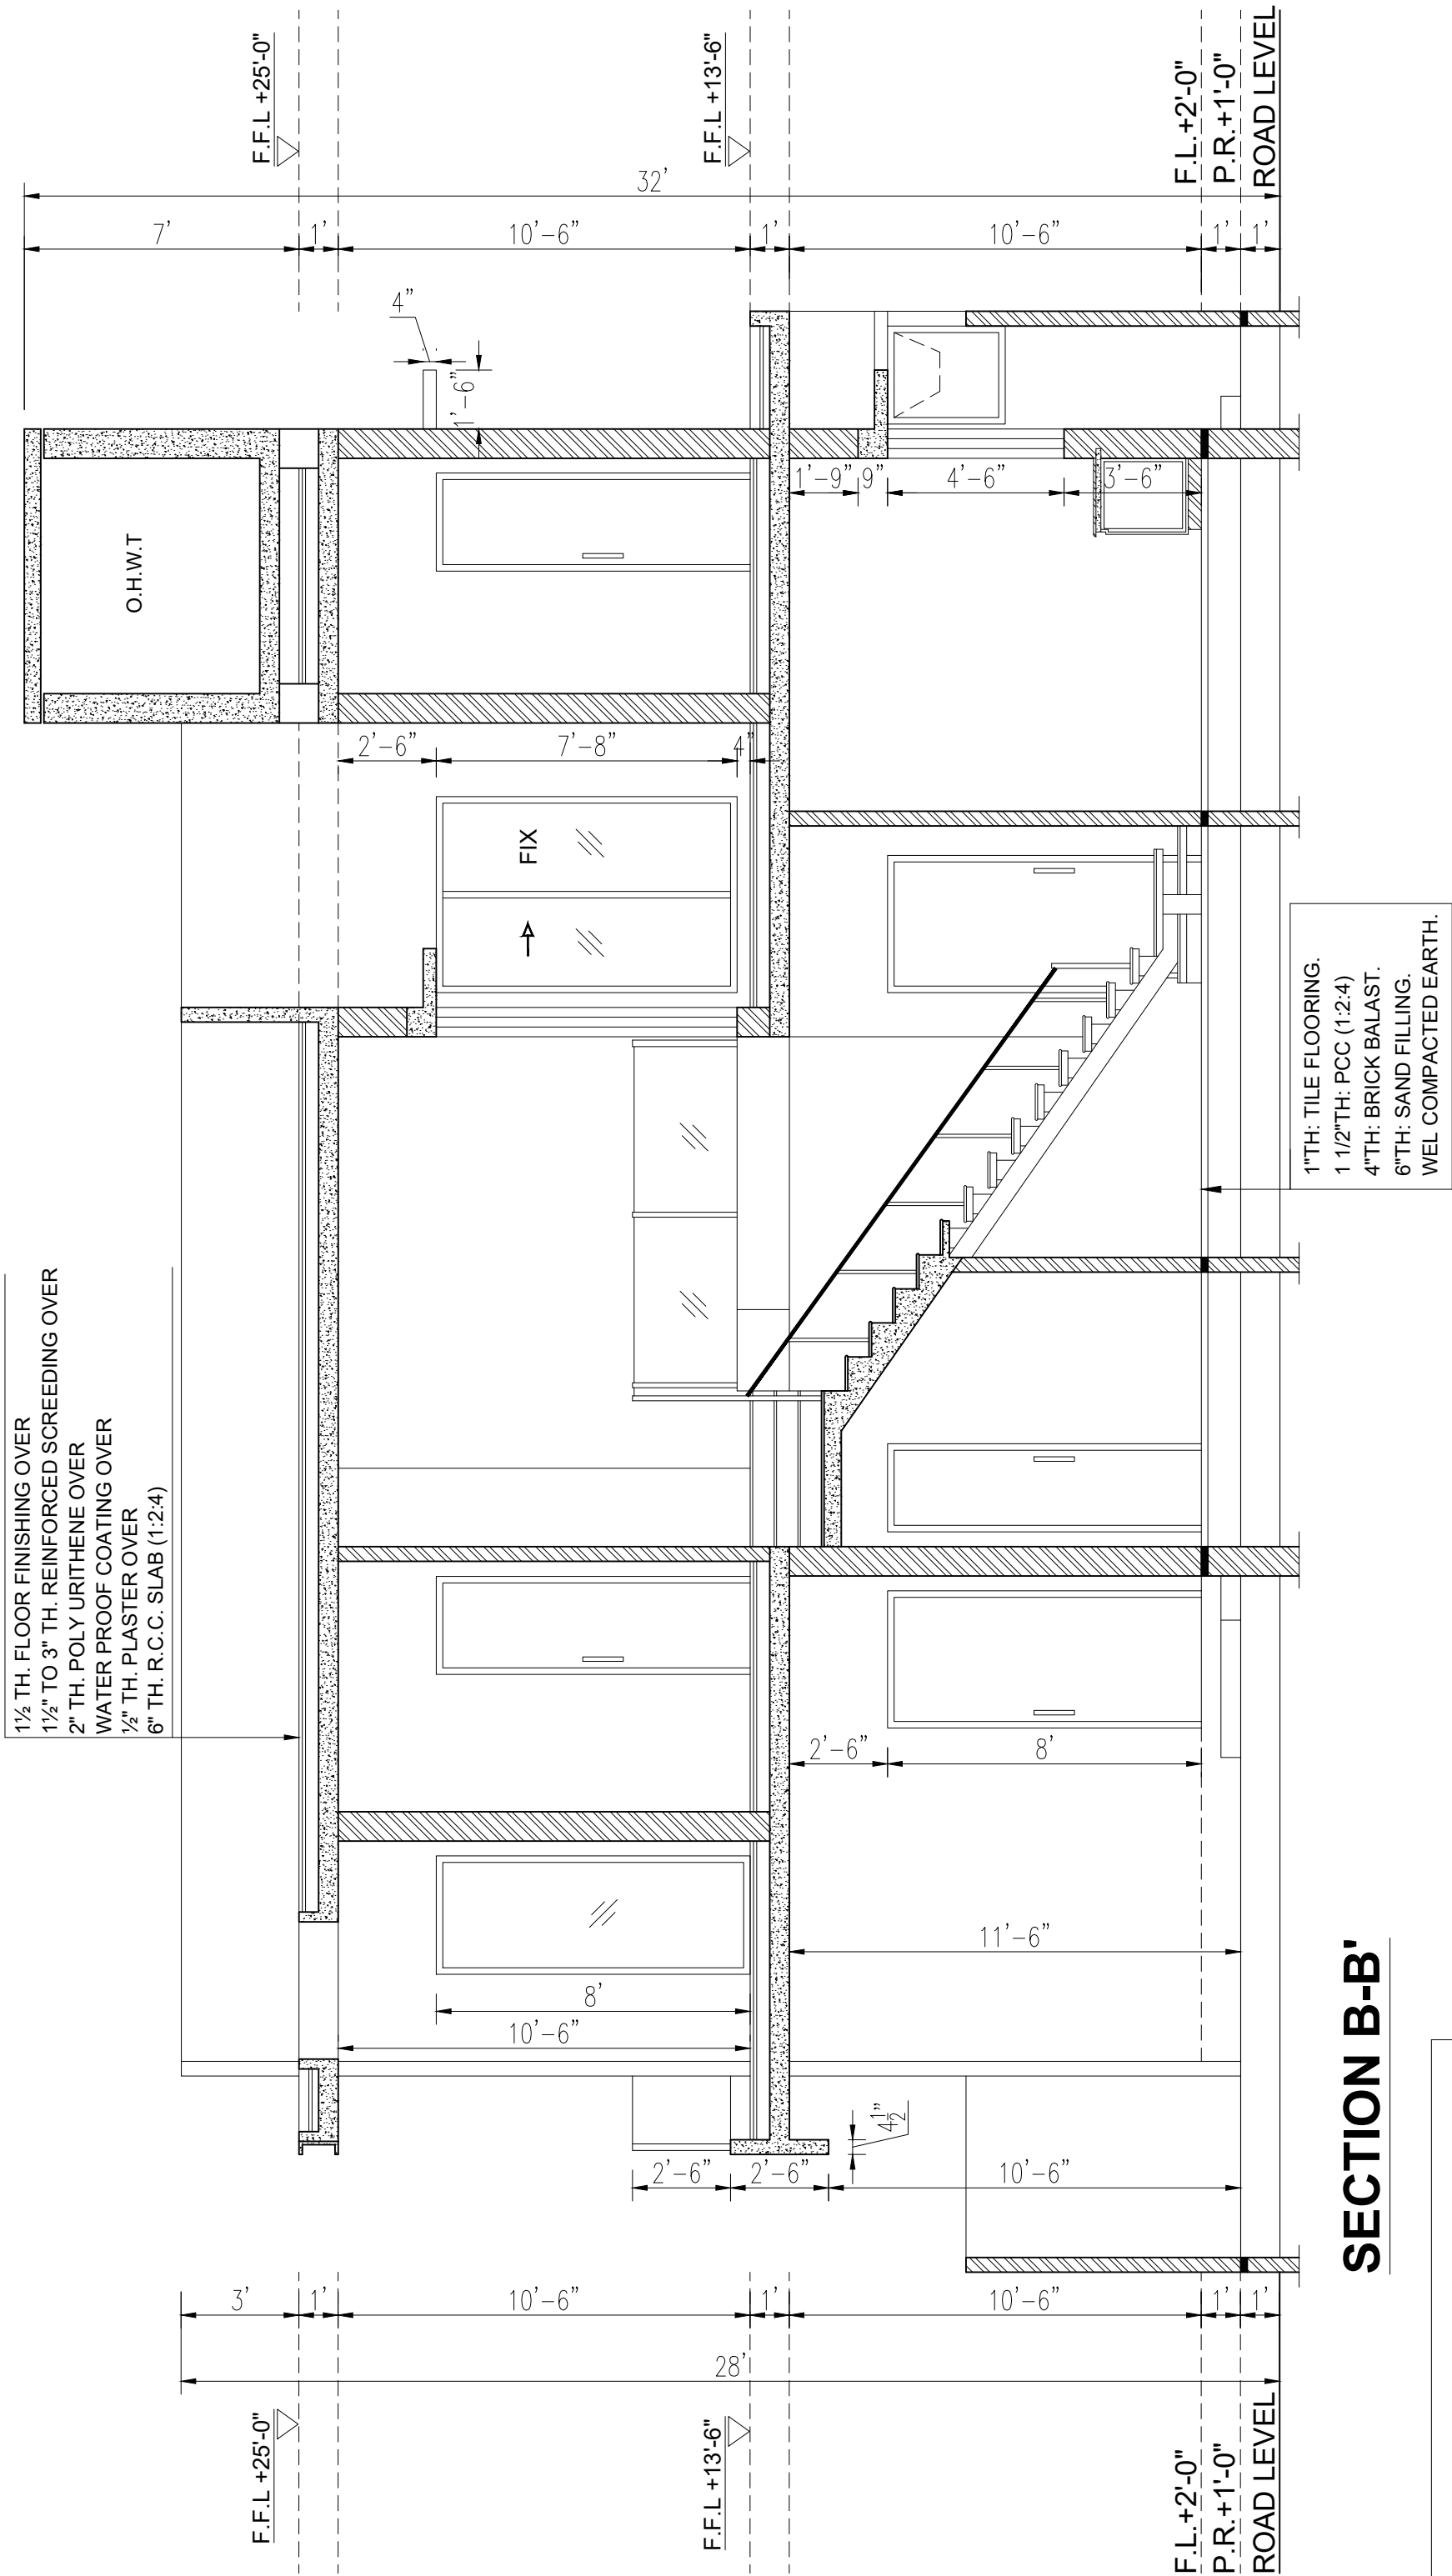

SECTION B-B'

CONSULTING ARCHITECTS:
FINARCH
MIRZA AMJAD ALI & ASSOCIATES

E 86/11, T.S Building Defence Main Boulevard, Lahore
+92 300 9454797 | info@finarch.co | www.finarch.co

PROJECT:
6 MARLA HOUSE NO A-27

CLIENT:
PREMIUM HOMES BY DHAM

DRAWING TITLE:
SECTION BB'

PROJECT NO.
1036-P903

DESIGNED BY:
NAVEED

DRAWING STATUS:
CONSTRUCTION DWG

SHEET NO.
A-10

DRAWN BY:
BILAL MALIK

DWG SCALE:
NTS.

APPROVED BY:
HASSAN ALI

ISSUE DATE:
12-09-2024