

PLOT NO. A-41

PREMIUM HOMES, DHA MULTAN.



PROJECT:
PLOT NO. A-41

CLIENT:
D.H.A MULTAN

DRAWING TITLE:
WORKING DRAWINGS SET



ISSUE DATE:
9 September 2024

PREMIUM HOMES, DHA MULTAN.

PLOT NO. A41 DHA, MULTAN

ARCHITECTURE DRAWINGS

DATE: 09 SEPTEMBER 2024

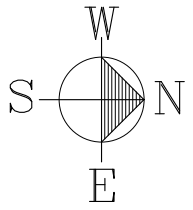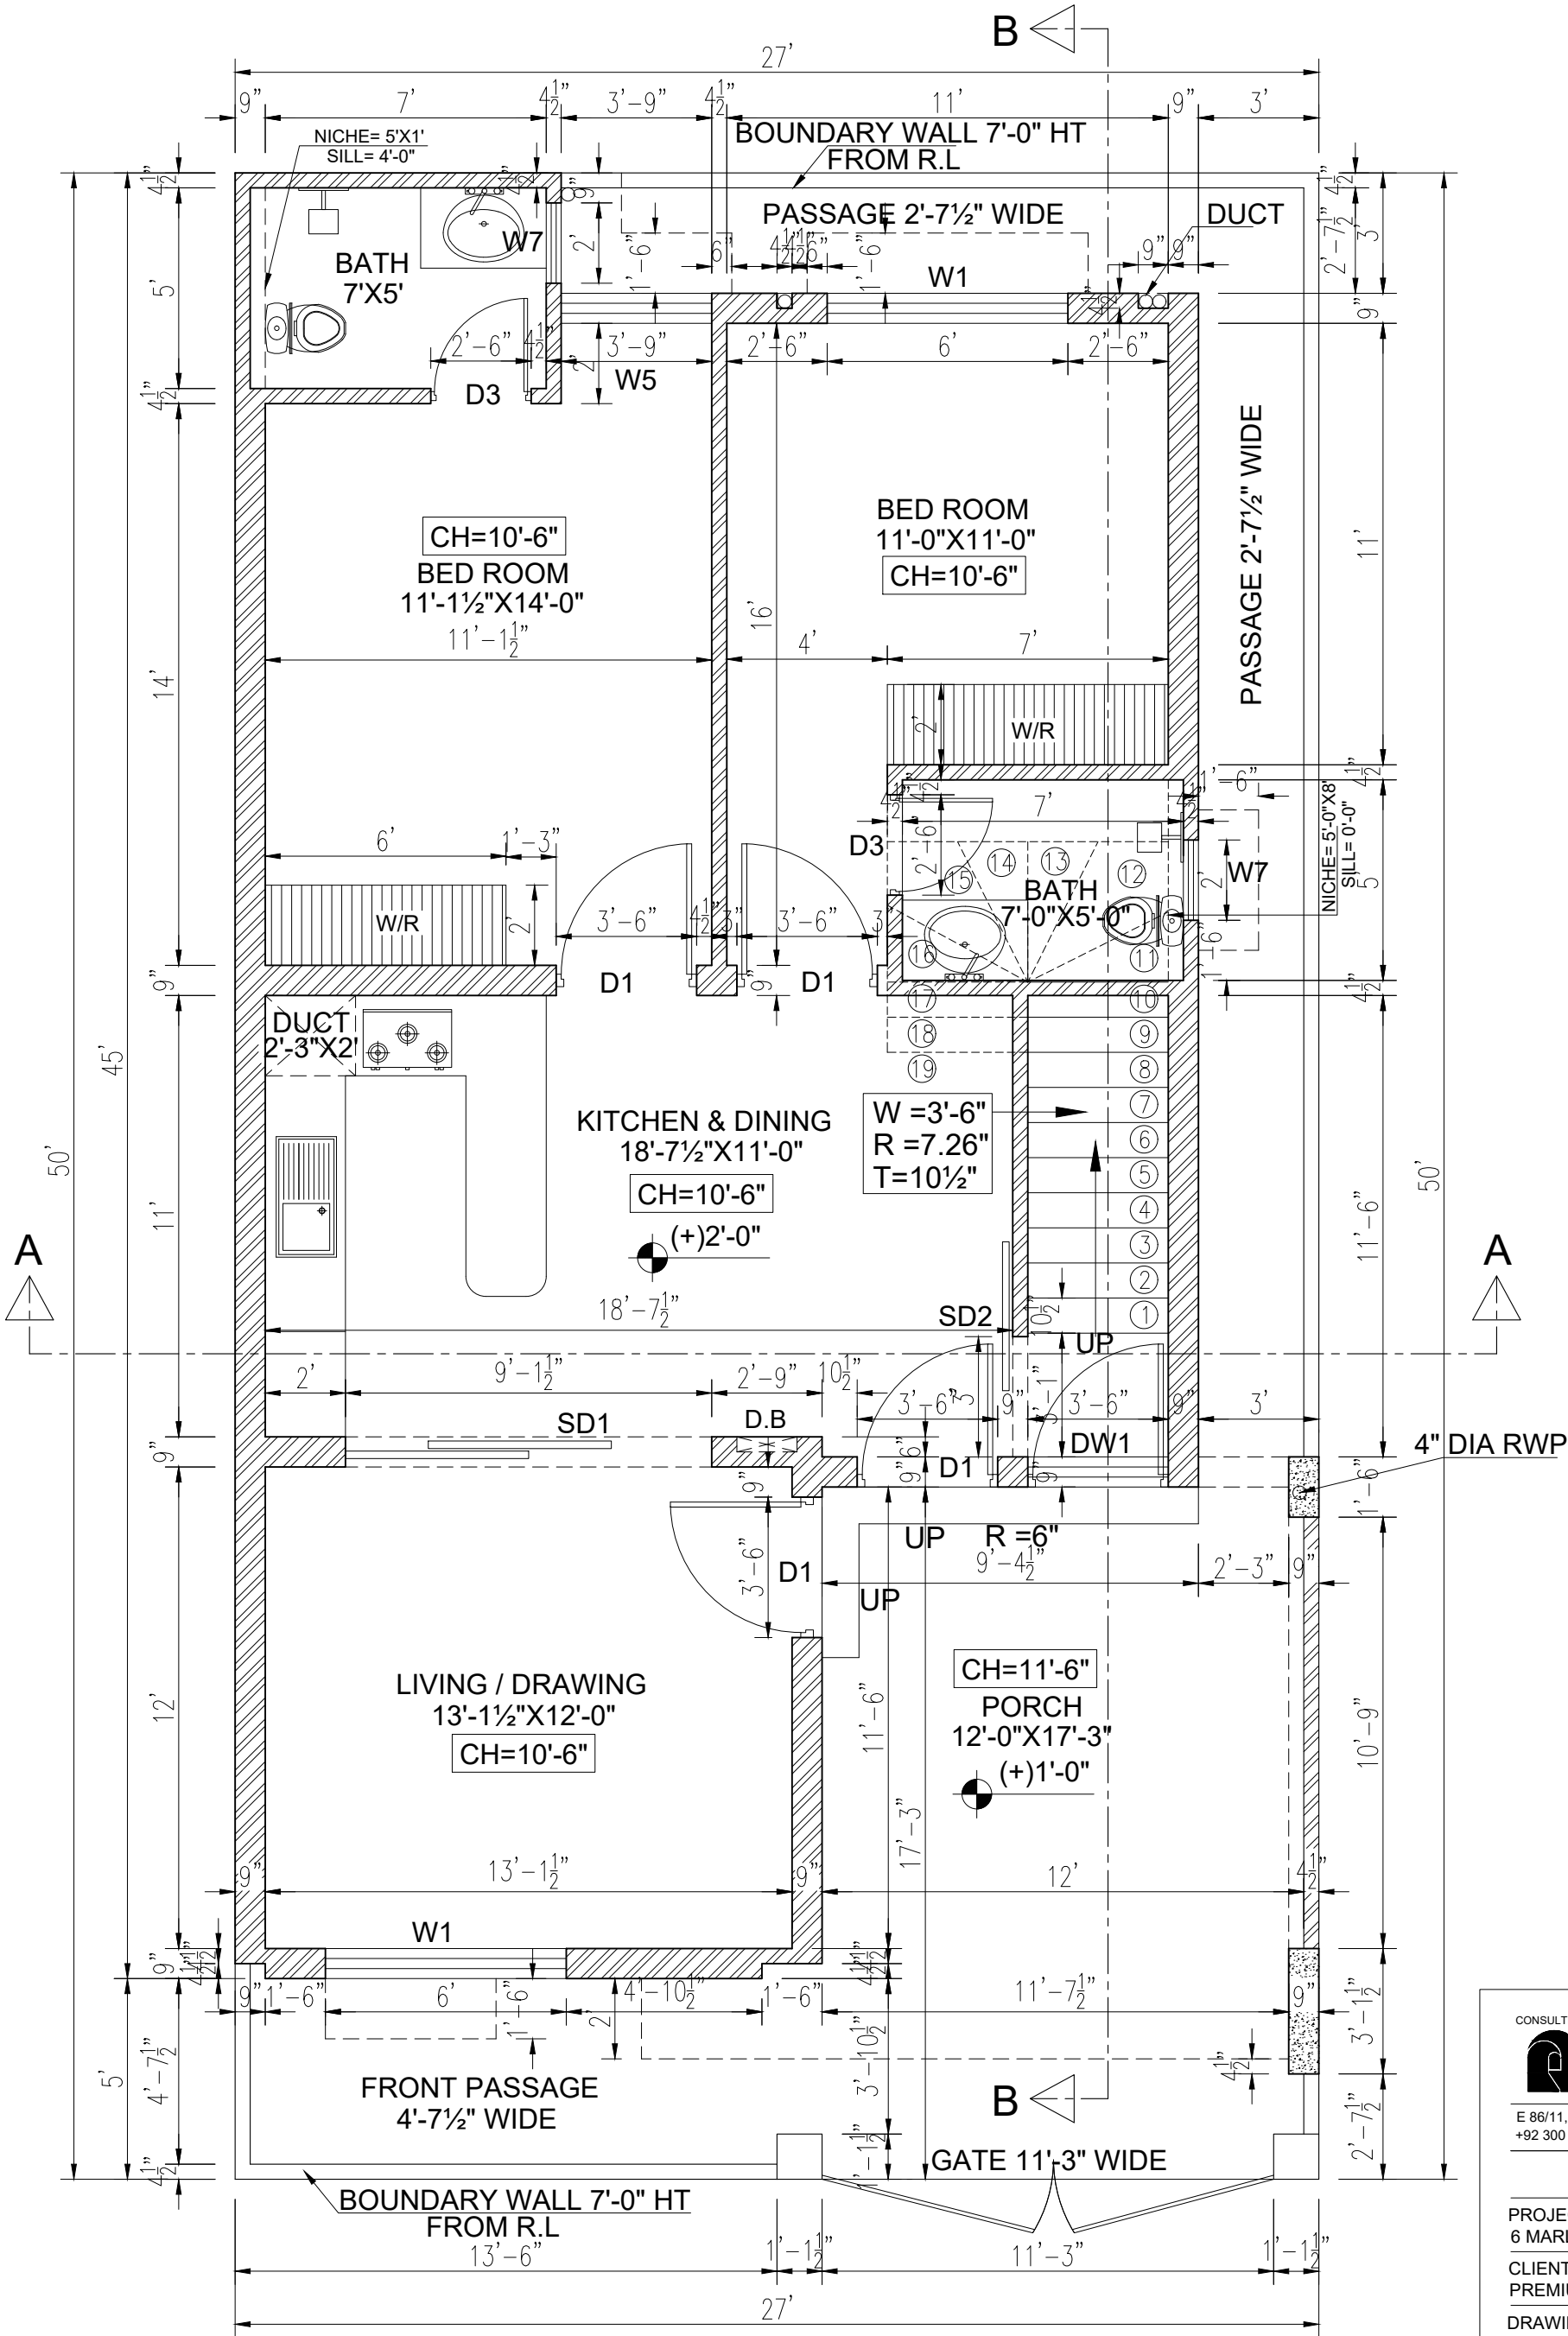

GROUND FLOOR WORKING PLAN

COVERED AREA = 1112 Sft.



CONSULTING ARCHITECTS:
FINARCH
MIRZA AMJAD ALI & ASSOCIATES
E 86/11, T.S Building Defence Main Boulevard, Lahore
+92 300 9454797 | info@finarch.co | www.finarch.co

PROJECT:
6 MARLA HOUSE NO A-41

CLIENT:
PREMIUM HOMES BY DHAM

DRAWING TITLE:
GROUND FLOOR WORKING PLAN

PROJECT NO. 1036-P903	SHEET NO. A-01	DWG SCALE: NTS.
DESIGNED BY: NAVEED	DRAWN BY: MATHEW	APPROVED BY: HASSAN ALI
DRAWING STATUS: CONSTRUCTION DWG		ISSUE DATE: 09-09-2024

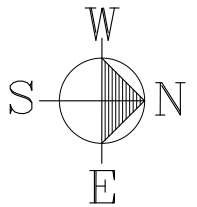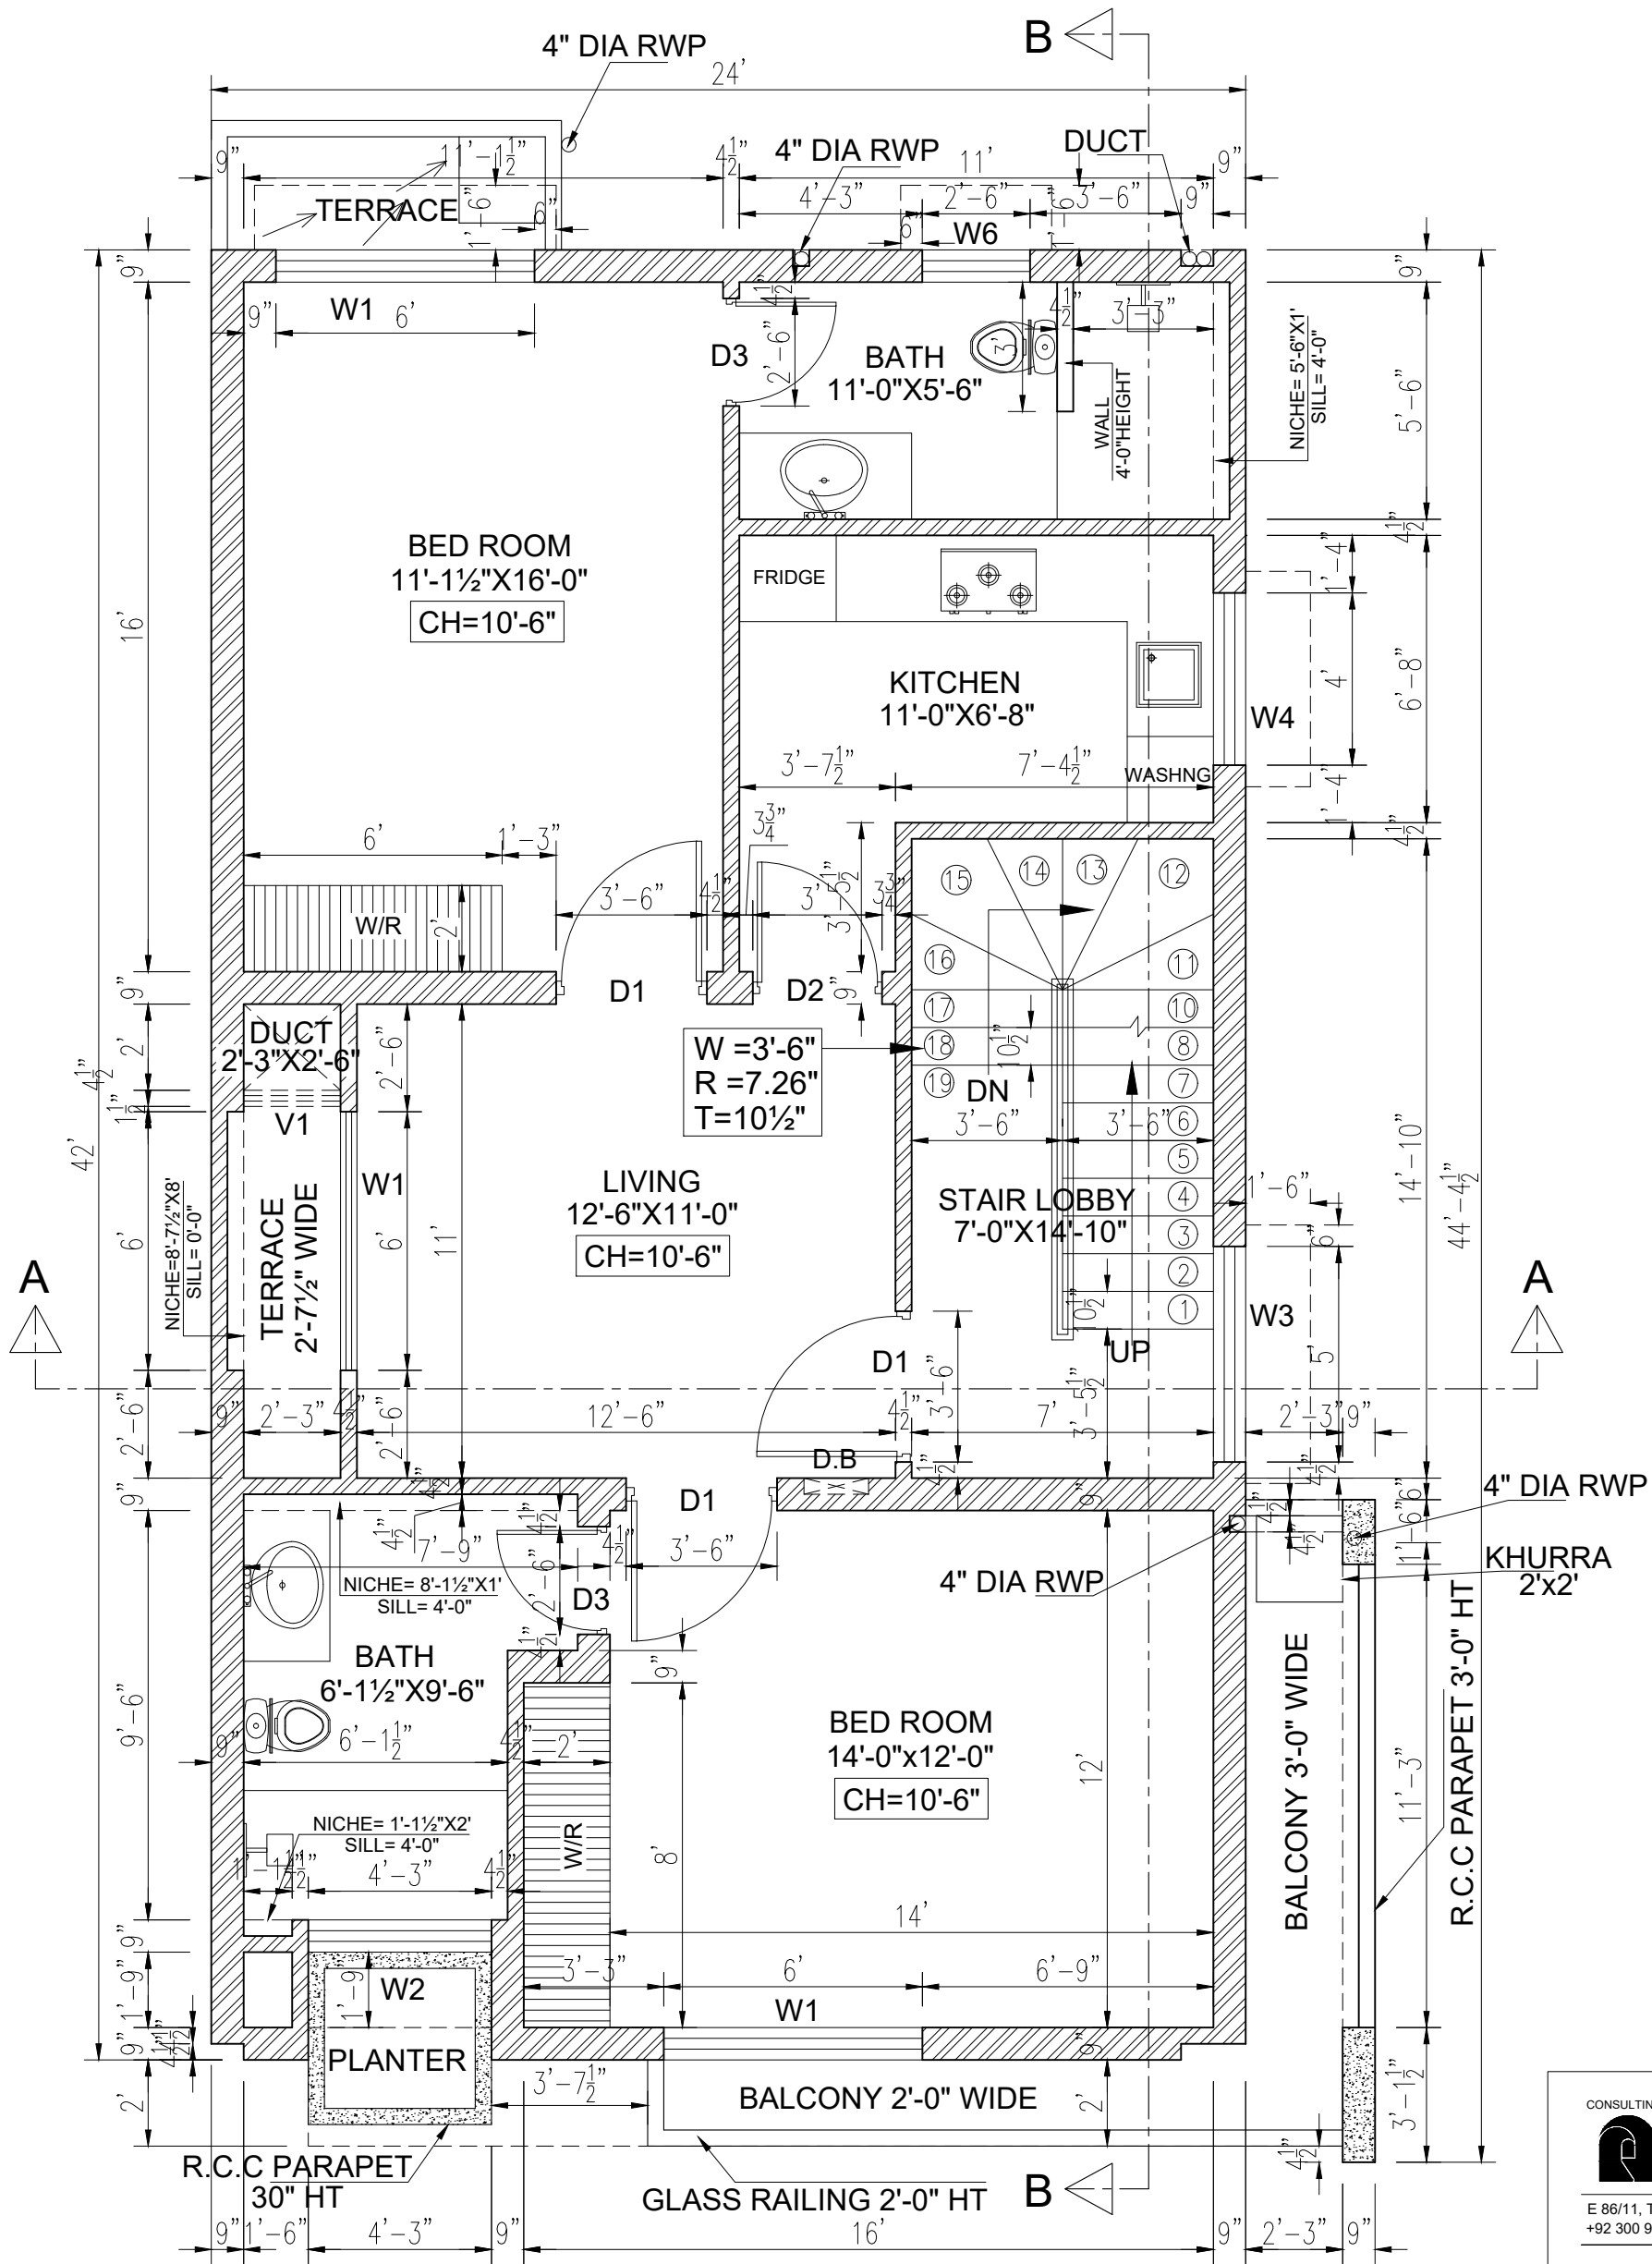

FIRST FLOOR WORKING LAYOUT PLAN

COVERED AREA = 1098 Sft.


CONSULTING ARCHITECTS:
FINARCH
MIRZA AMJAD ALI & ASSOCIATES
E 86/11, T.S Building Defence Main Boulevard, Lahore
+92 300 9454797 | info@finarch.co | www.finarch.co

PROJECT:
6 MARLA HOUSE NO A-41

CLIENT:
PREMIUM HOMES BY DHAM

DRAWING TITLE:
FIRST FLOOR WORKING PLAN

PROJECT NO. 1036-P903	SHEET NO. A-02	DWG SCALE: NTS.
DESIGNED BY: NAVEED	DRAWN BY: MATHEW	APPROVED BY: HASSAN ALI
DRAWING STATUS: CONSTRUCTION DWG		ISSUE DATE: 09-09-2024

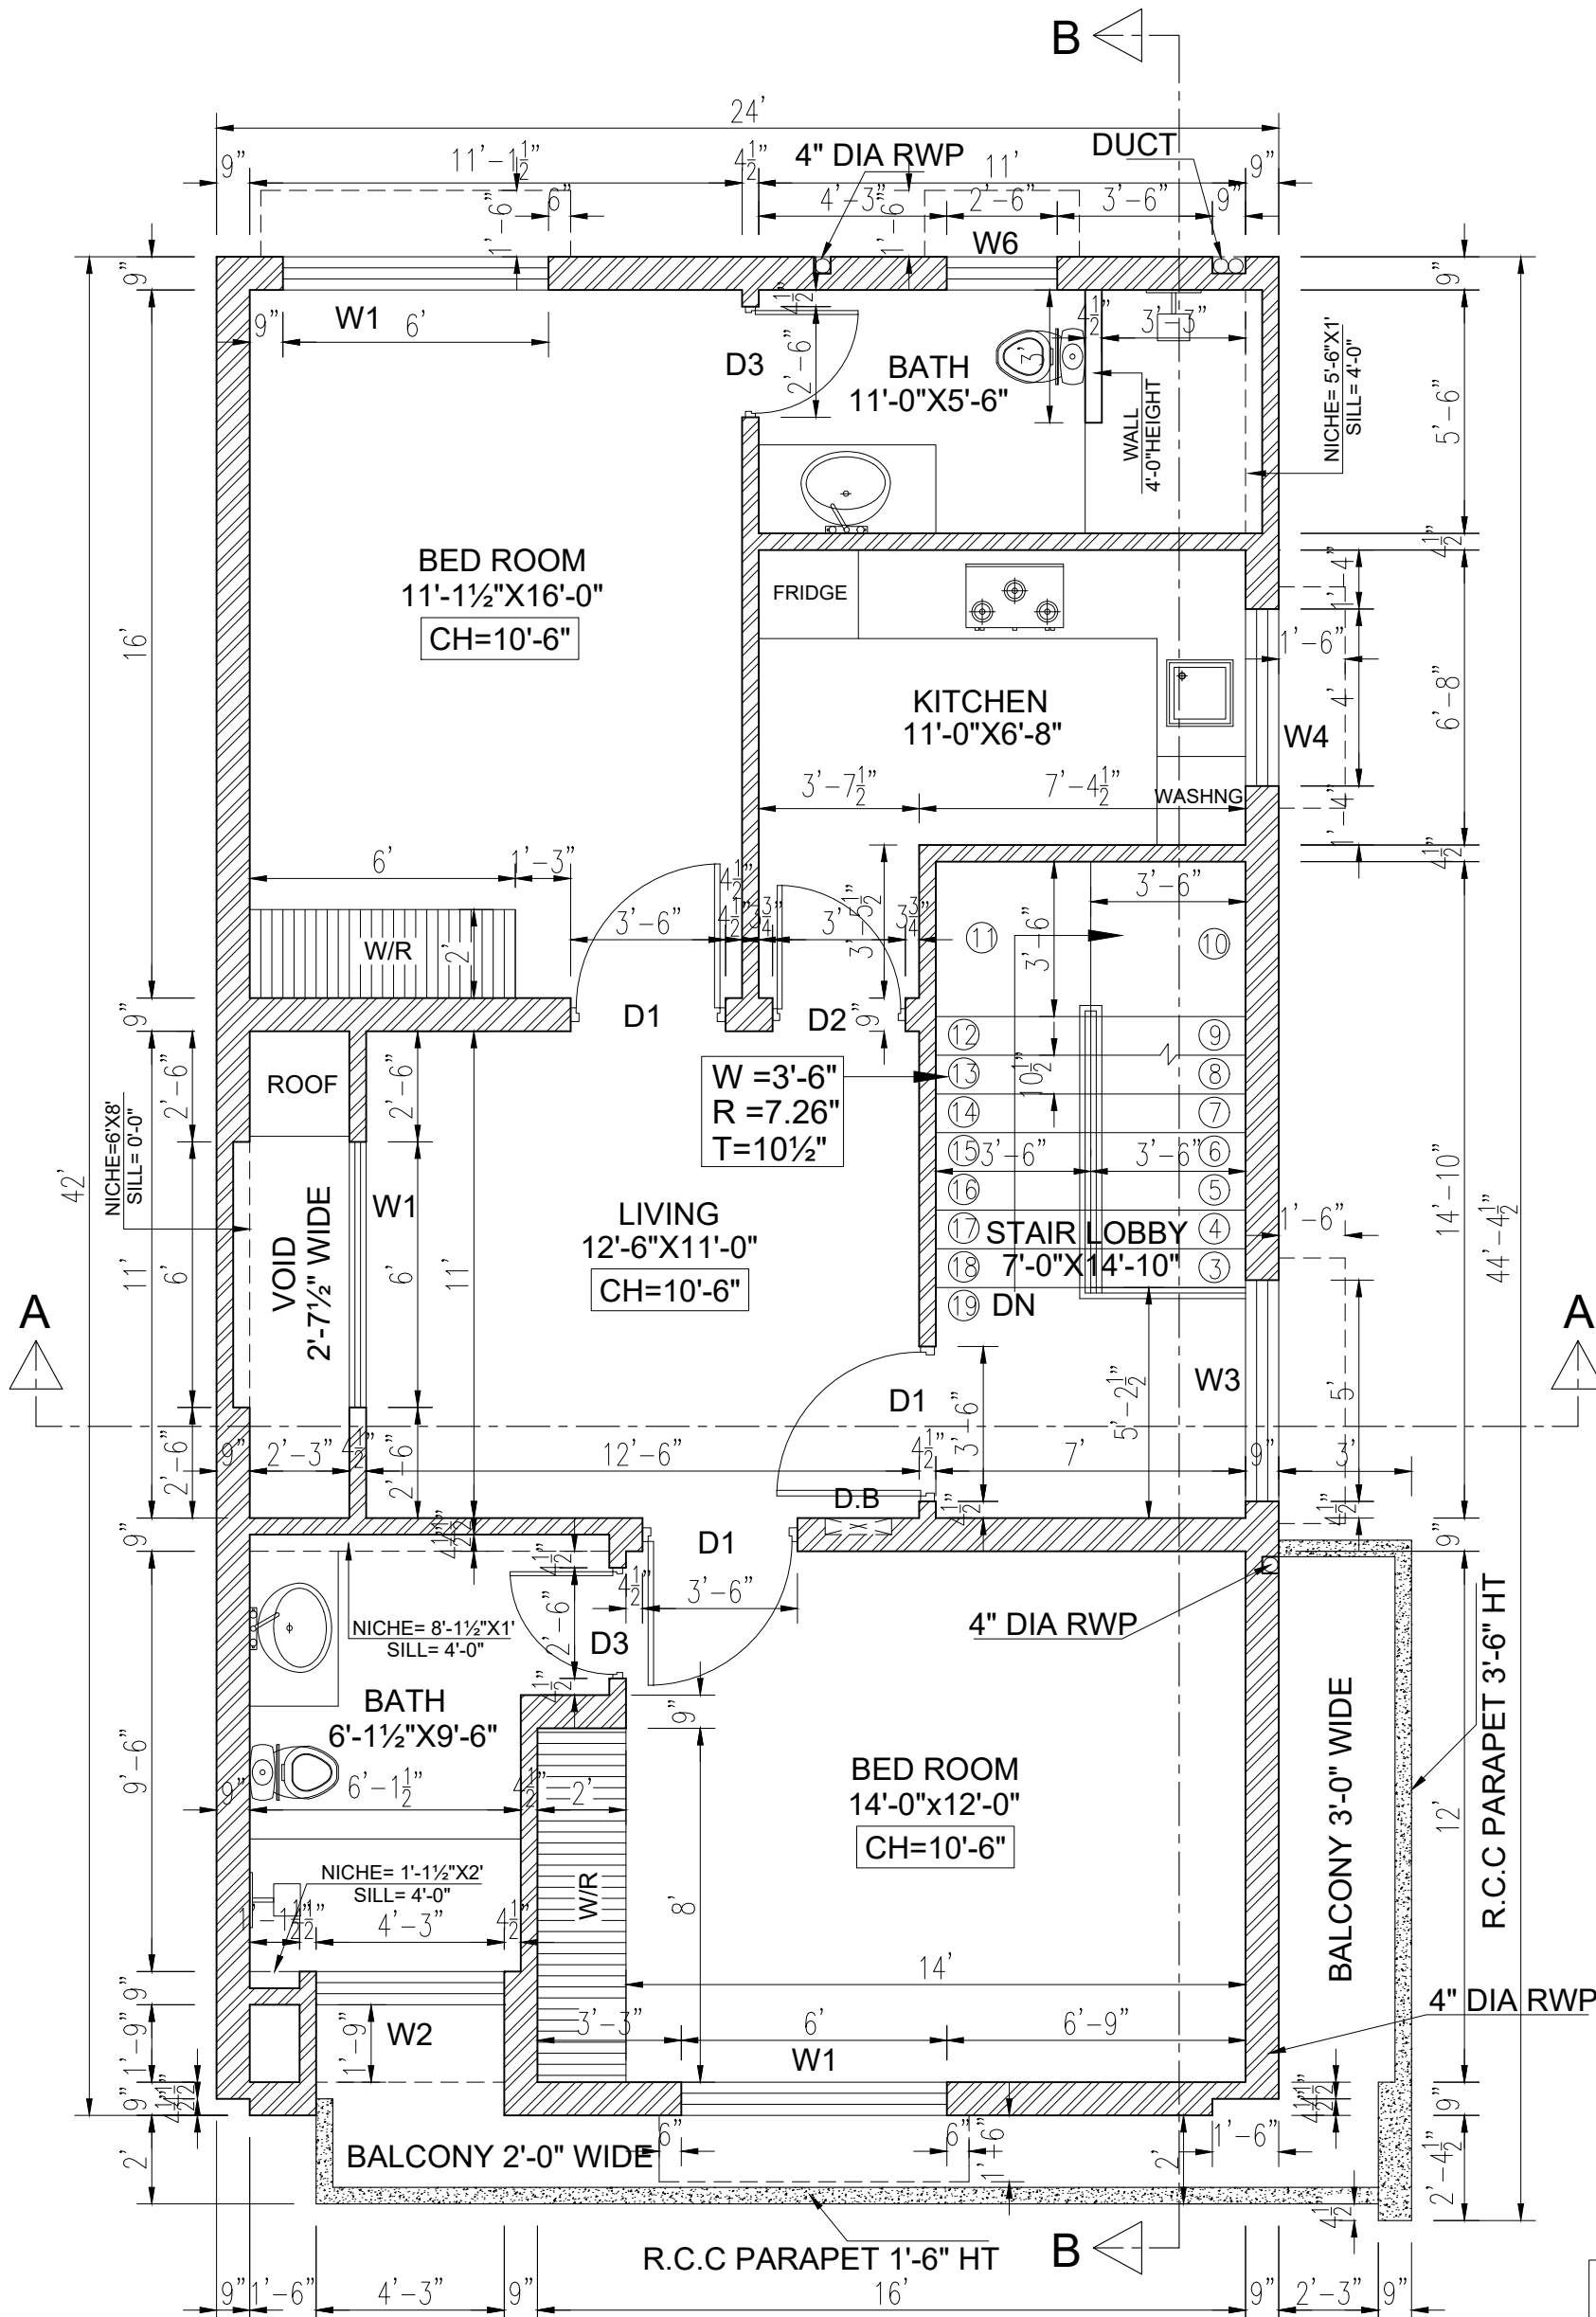

SECOND FLOOR WORKING PLAN

COVERED AREA = 1014 Sft.


CONSULTING ARCHITECTS:
FINARCH
MIRZA AMJAD ALI & ASSOCIATES
E 86/11, T.S Building Defence Main Boulevard, Lahore
+92 300 9454797 | info@finarch.co | www.finarch.co

PROJECT:
6 MARLA HOUSE NO A-41

CLIENT:
PREMIUM HOMES BY DHAM


DRAWING TITLE:
SECOND FLOOR WORKING PLAN

PROJECT NO. 1036-P903	SHEET NO. A-03	DWG SCALE: NTS.
DESIGNED BY: NAVEED	DRAWN BY: MATHEW	APPROVED BY: HASSAN ALI
DRAWING STATUS: CONSTRUCTION DWG		ISSUE DATE: 09-09-2024

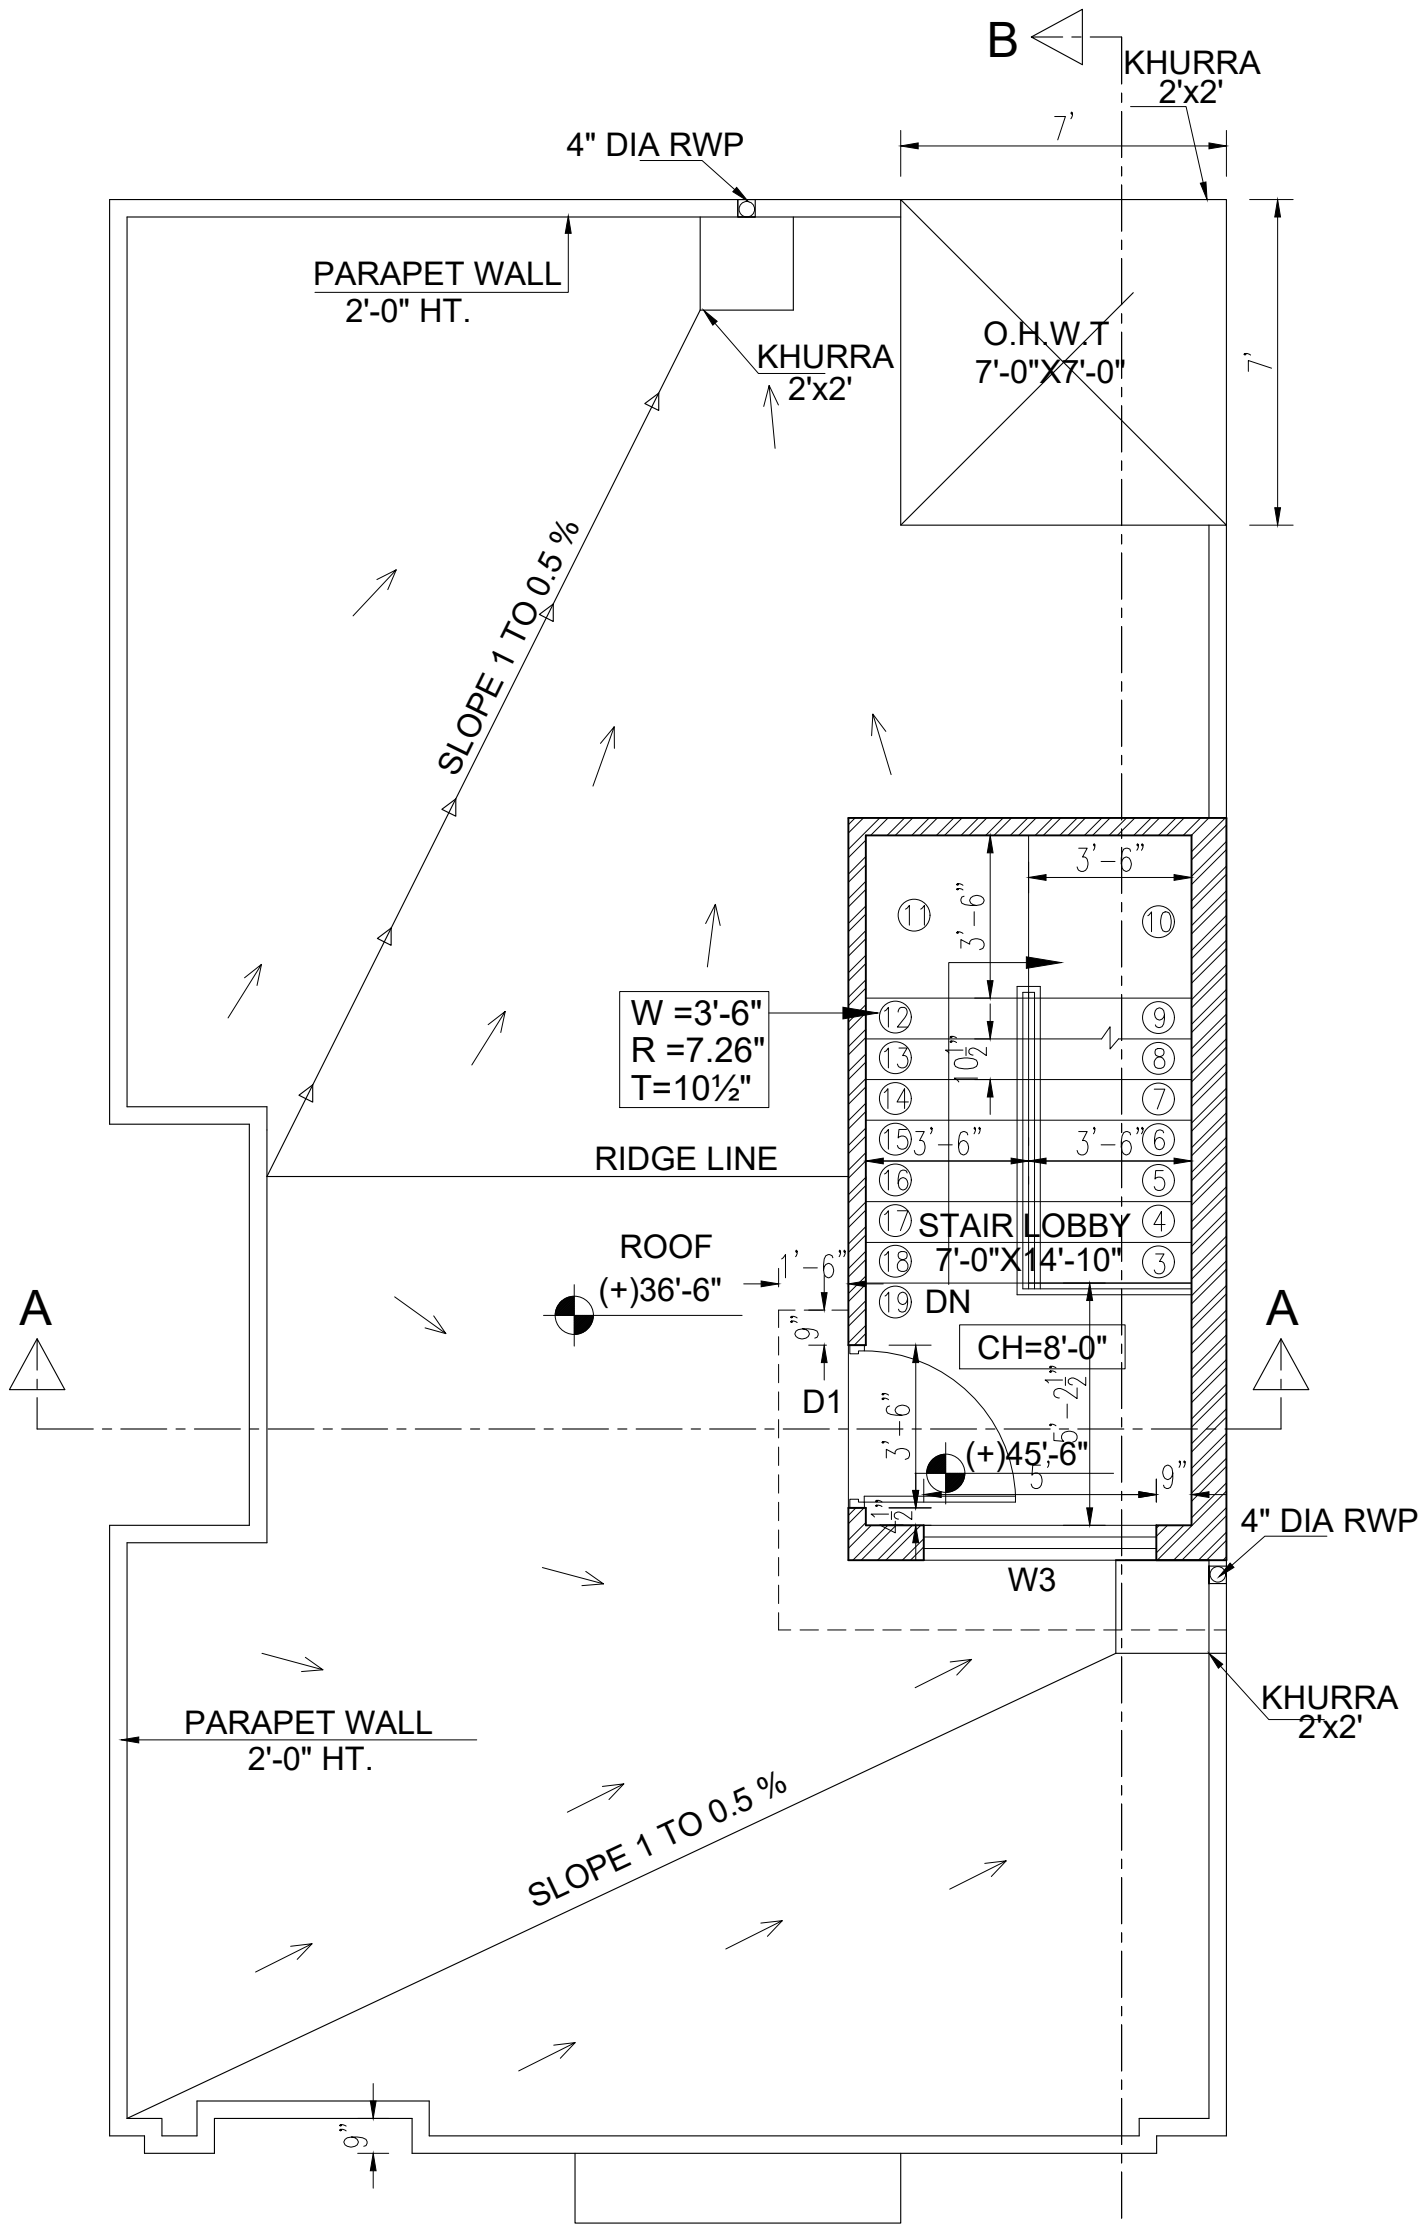

MUMTY FLOOR PLAN

COVERED AREA = 130 Sft.

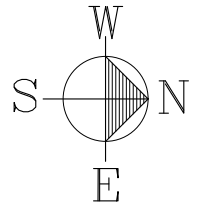

CONSULTING ARCHITECTS:
FINARCH
MIRZA AMJAD ALI & ASSOCIATES
E 86/11, T.S Building Defence Main Boulevard, Lahore
+92 300 9454797 | info@finarch.co | www.finarch.co

PROJECT:
6 MARLA HOUSE NO A-41

CLIENT:
PREMIUM HOMES BY DHAM


DRAWING TITLE:
MUMTY FLOOR WORKING PLAN

PROJECT NO. 1036-P903	SHEET NO. A-04	DWG SCALE: NTS.
DESIGNED BY: NAVEED	DRAWN BY: MATHEW	APPROVED BY: HASSAN ALI
DRAWING STATUS: CONSTRUCTION DWG	ISSUE DATE: 09-09-2024	

SCHEDULE OF DOORS & WINDOWS				
TYPE	SIZE	SILL	QTY	DESCRIPTION
SD1	9'-1½"-0" X 8'-0"	0'-0"	01	ALUMINUM+GLASS
SD2	3'-0" X 8'-0"	0'-0"	01	ALUMINUM+GLASS
D1	3'-6" X 8'-0"	0'-0"	11	WOODEN
D2	3'-0" X 8'-0"	0'-0"	02	WOODEN
D3	2'-6" X 8'-0"	0'-0"	06	WOODEN
DW1	3'-6" X 8'-0"	0'-0"	01	WOODEN+GLASS
W1	6'-0" X 7'-8"	0'-4"	08	ALUMINUM+GLASS
W2	4'-3" X 6'-6"	1'-6"	02	ALUMINUM+GLASS
W3	5'-0" X 6'-0"	2'-0"	03	ALUMINUM+GLASS
W4	4'-0" X 3'-6"	4'-6"	02	ALUMINUM+GLASS
W5	3'-9" X 7'-8"	0'-4"	01	ALUMINUM+GLASS
W6	2'-6" X 3'-0"	5'-0"	02	ALUMINUM+GLASS
W7	2'-0" X 3'-0"	5'-0"	01	ALUMINUM+GLASS
V1	2'-3" X 2'-6"	8'-0"	01	ALUMINUM+GLASS

NOTE

- ALL BATH EXHAUST FAN IN FALSE CEILING
- ALL KITCHEN EXHAUST FAN IN FALSE CEILING
- ALL A/C BOTTOM @ 8'-0" HT. & DRAIN PIPES
- ALL SILL LEVELS ARE FROM FINISHED FLOOR LEVELS OF ROOMS

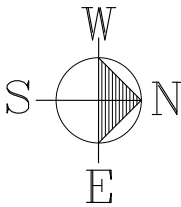

CONSULTING ARCHITECTS:
 **FINARCH**
MIRZA AMJAD ALI & ASSOCIATES

E 86/11, T.S Building Defence Main Boulevard, Lahore
+92 300 9454797 | info@finarch.co | www.finarch.co

PROJECT:
6 MARLA HOUSE NO A-41

CLIENT:
PREMIUM HOMES BY DHAM

DRAWING TITLE:
SCHEDULE OF DOORS AND WINDOWS

PROJECT NO.
1036-P903

DESIGNED BY:
NAVEED

DRAWING STATUS:
CONSTRUCTION DWG




SHEET NO.
A-05


DRAWN BY:
MATHEW

ISSUE DATE:
09-09-2024

DWG SCALE:
NTS.

APPROVED BY:
HASSAN ALI

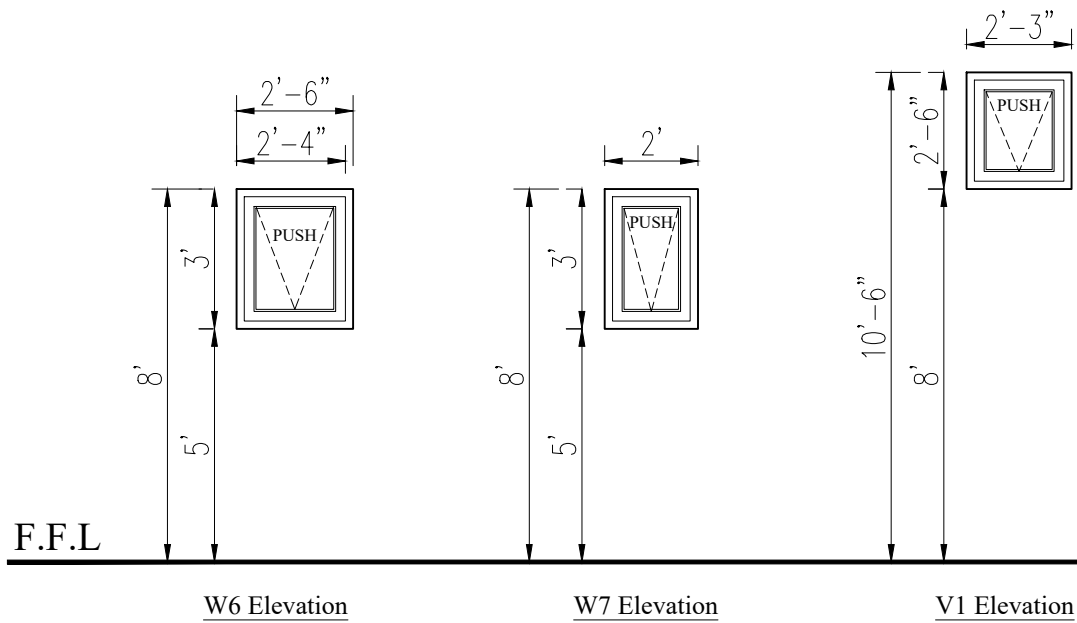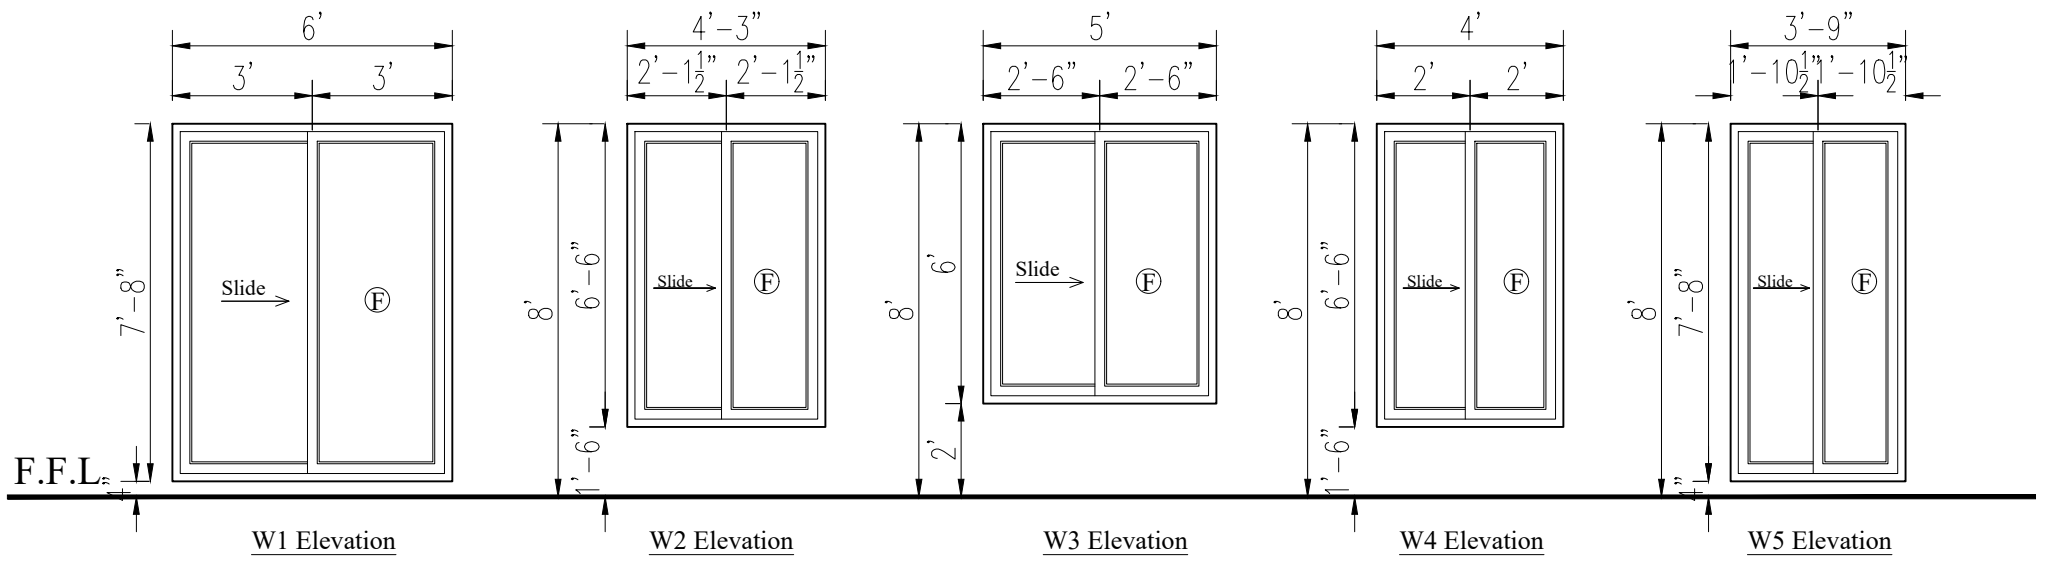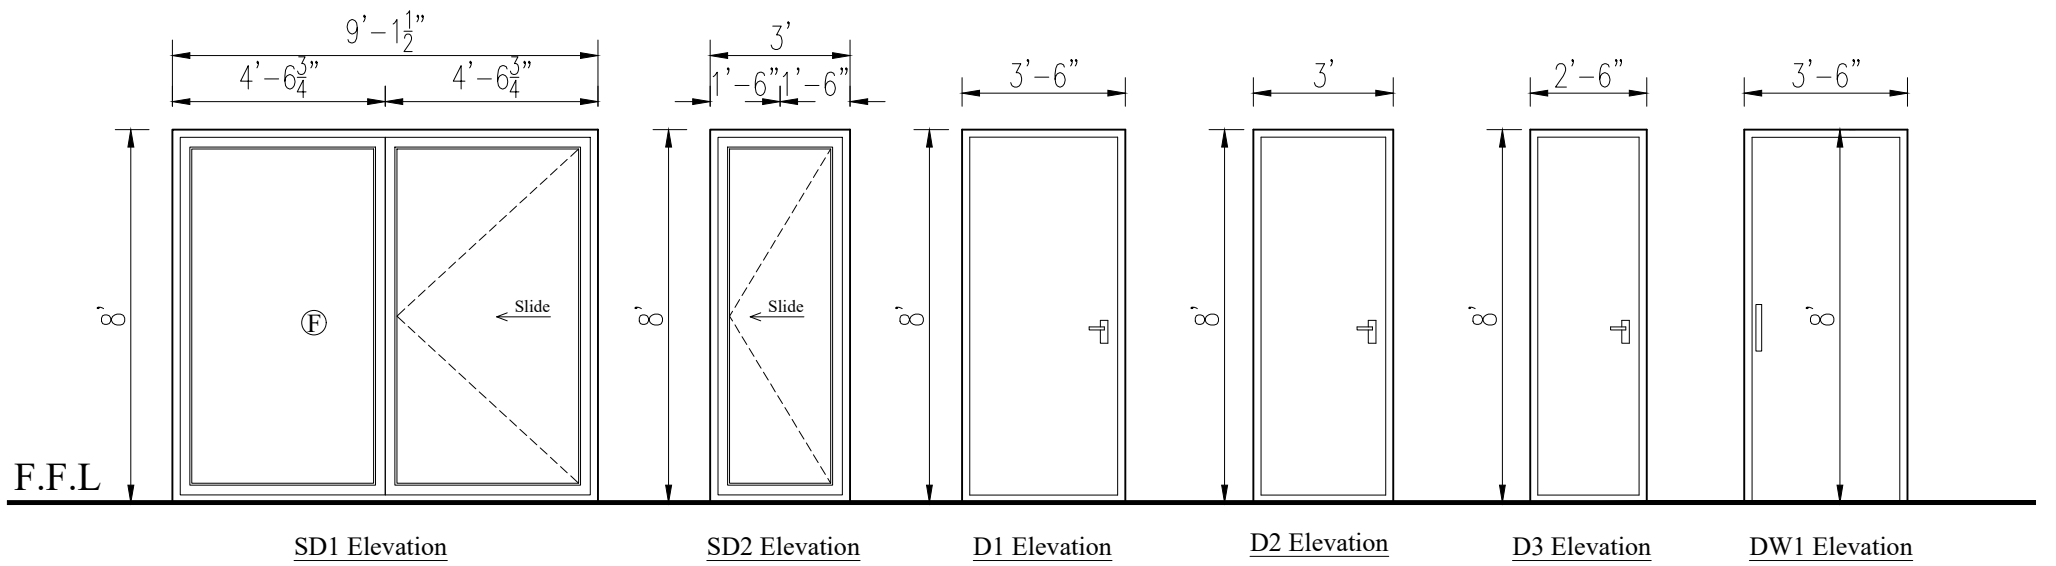

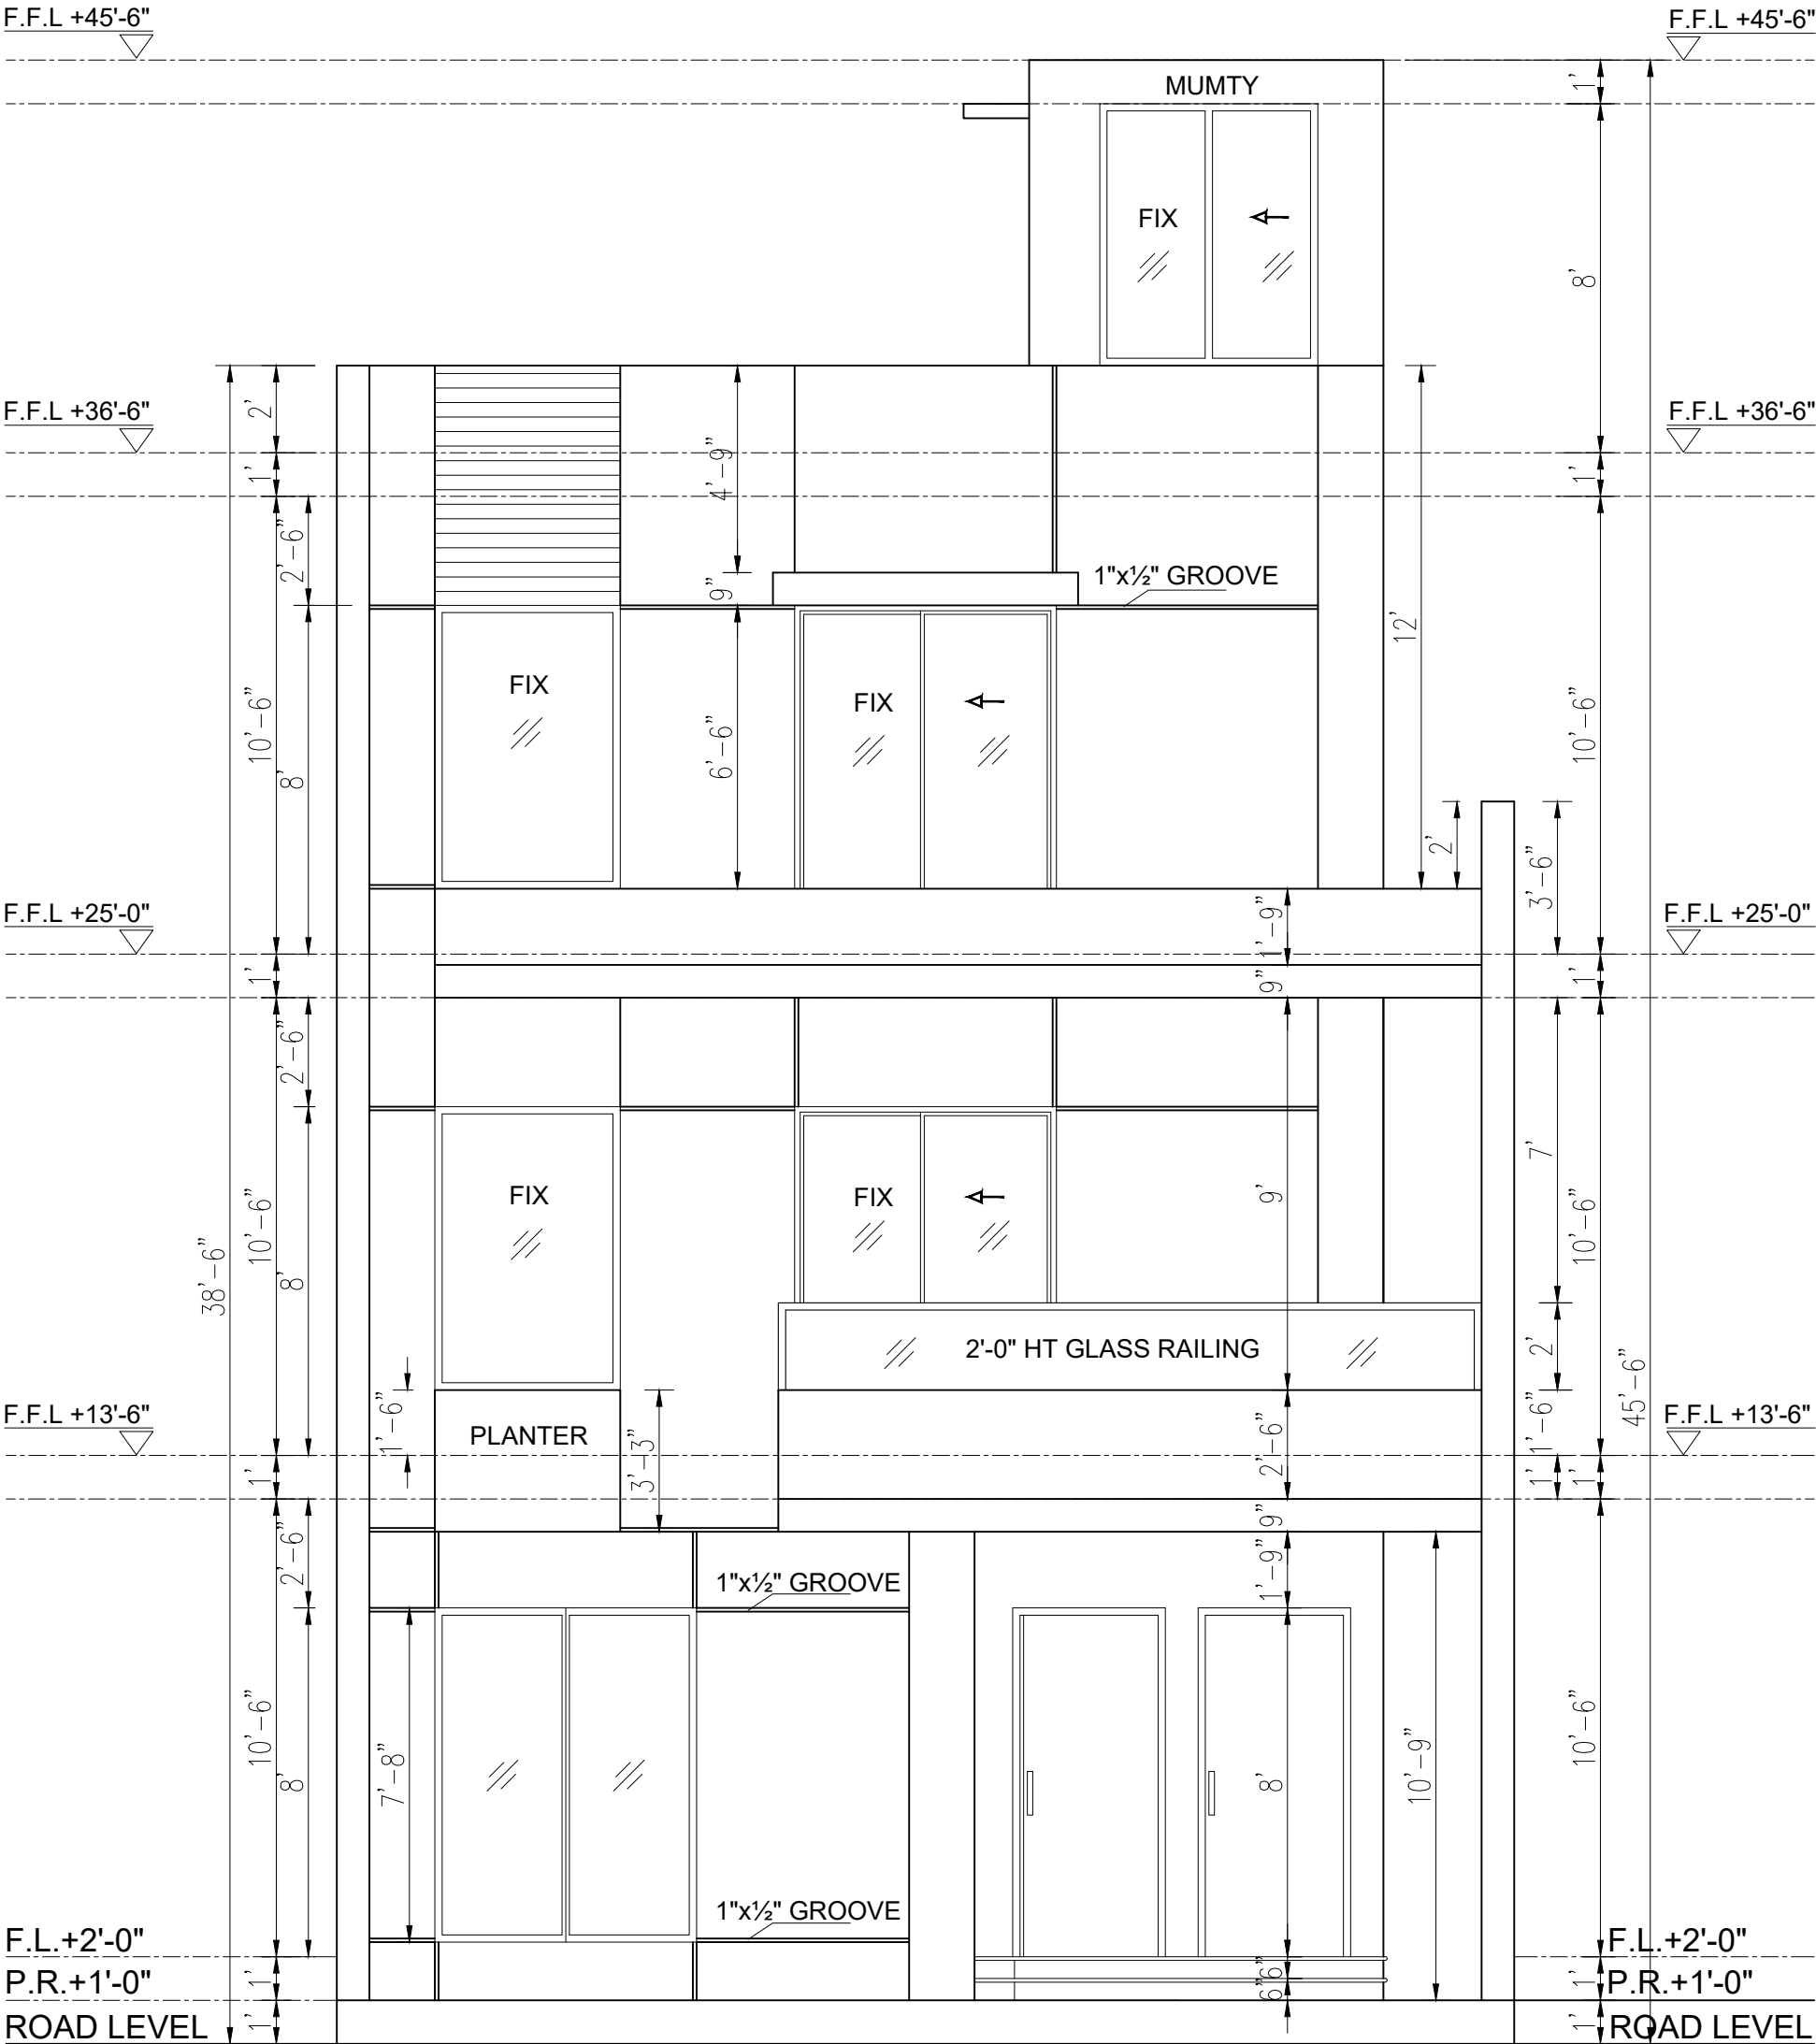

FRONT ELEVATION

CONSULTING ARCHITECTS:



FINARCH
MIRZA AMJAD ALI & ASSOCIATES

E 86/11, T.S Building Defence Main Boulevard, Lahore
+92 300 9454797 | info@finarch.co | www.finarch.co

PROJECT:
6 MARLA HOUSE NO A-41

CLIENT:
PREMIUM HOMES BY DHAM

DRAWING TITLE:
FORNT ELEVATION

PROJECT NO.
1036-P903

DESIGNED BY:
NAVEED

DRAWING STATUS:
CONSTRUCTION DWG


SHEET NO.
A-07


DRAWN BY:
MATHEW

ISSUE DATE:
09-09-2024


DWG SCALE:
NTS.

APPROVED BY:
HASSAN ALI

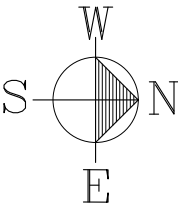

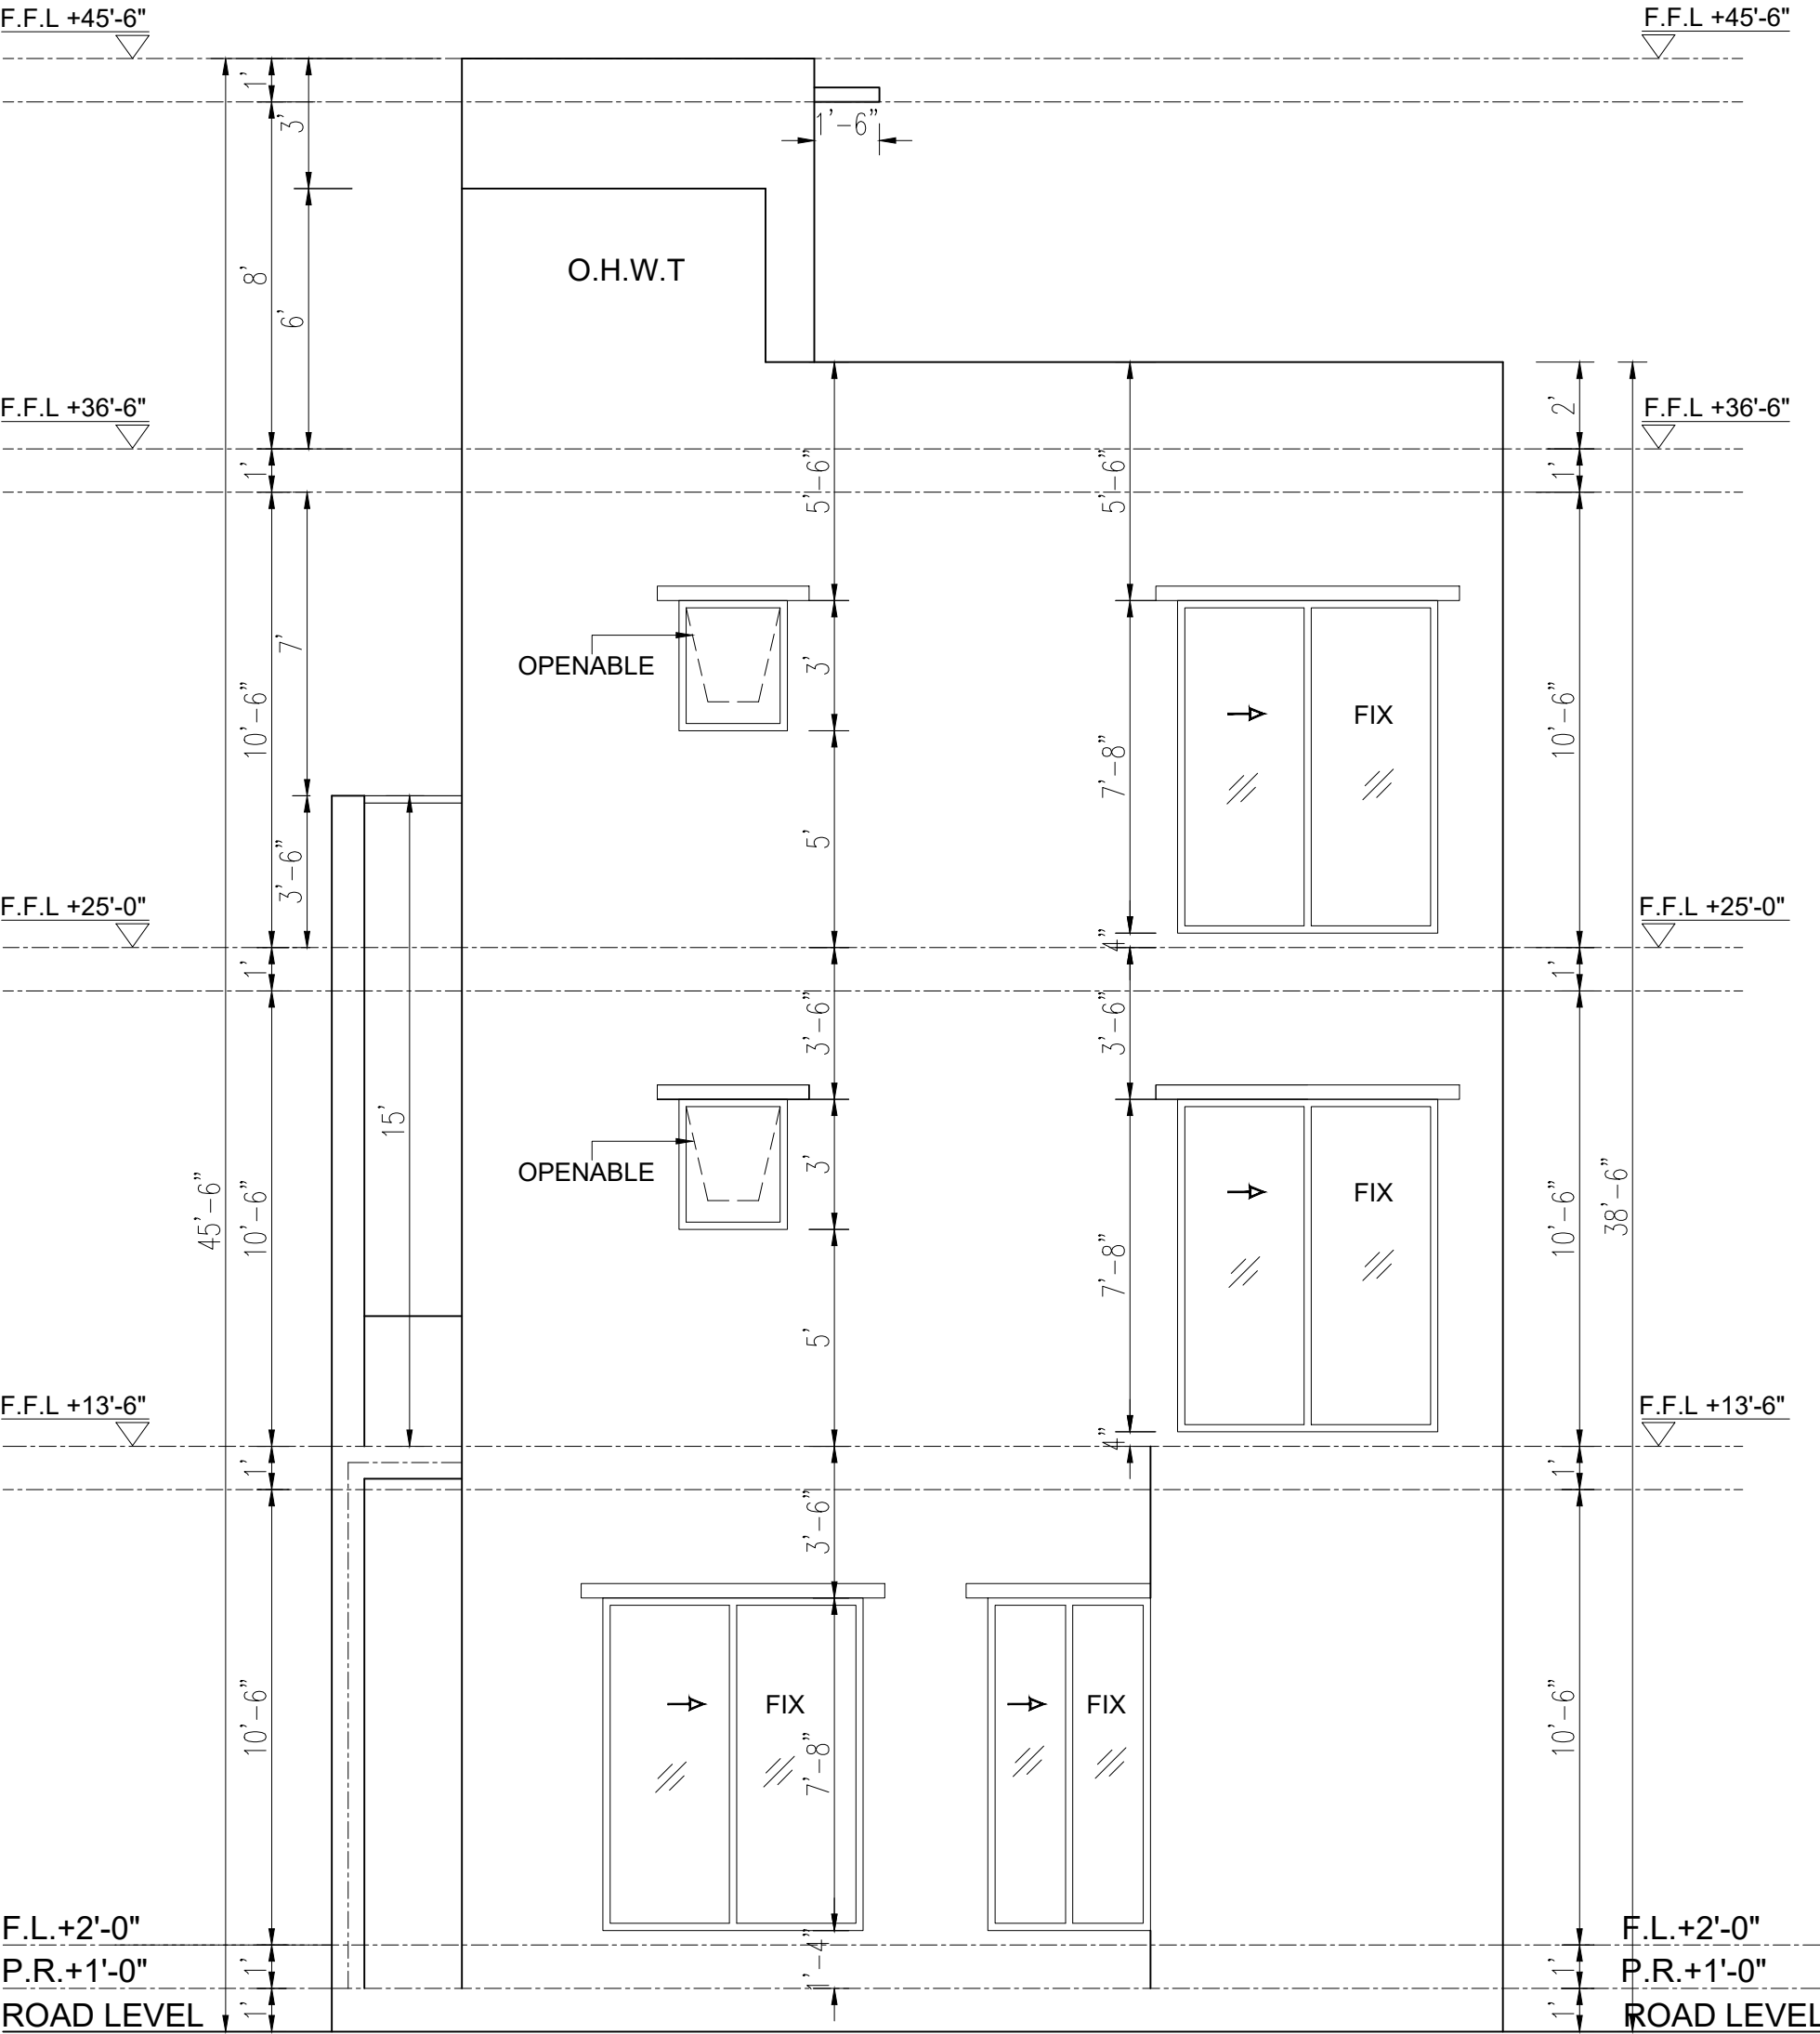


REAR ELEVATION

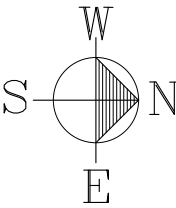


CONSULTING ARCHITECTS:
FINARCH
MIRZA AMJAD ALI & ASSOCIATES
E 86/11, T.S Building Defence Main Boulevard, Lahore
+92 300 9454797 | info@finarch.co | www.finarch.co

PROJECT:
6 MARLA HOUSE NO A-41
CLIENT:
PREMIUM HOMES BY DHAM
DRAWING TITLE:
REAR ELEVATION

PROJECT NO. 1036-P903	SHEET NO. A-08	DWG SCALE: NTS.
DESIGNED BY: NAVEED	DRAWN BY: MATHEW	APPROVED BY: HASSAN ALI
DRAWING STATUS: CONSTRUCTION DWG	ISSUE DATE: 09-09-2024	

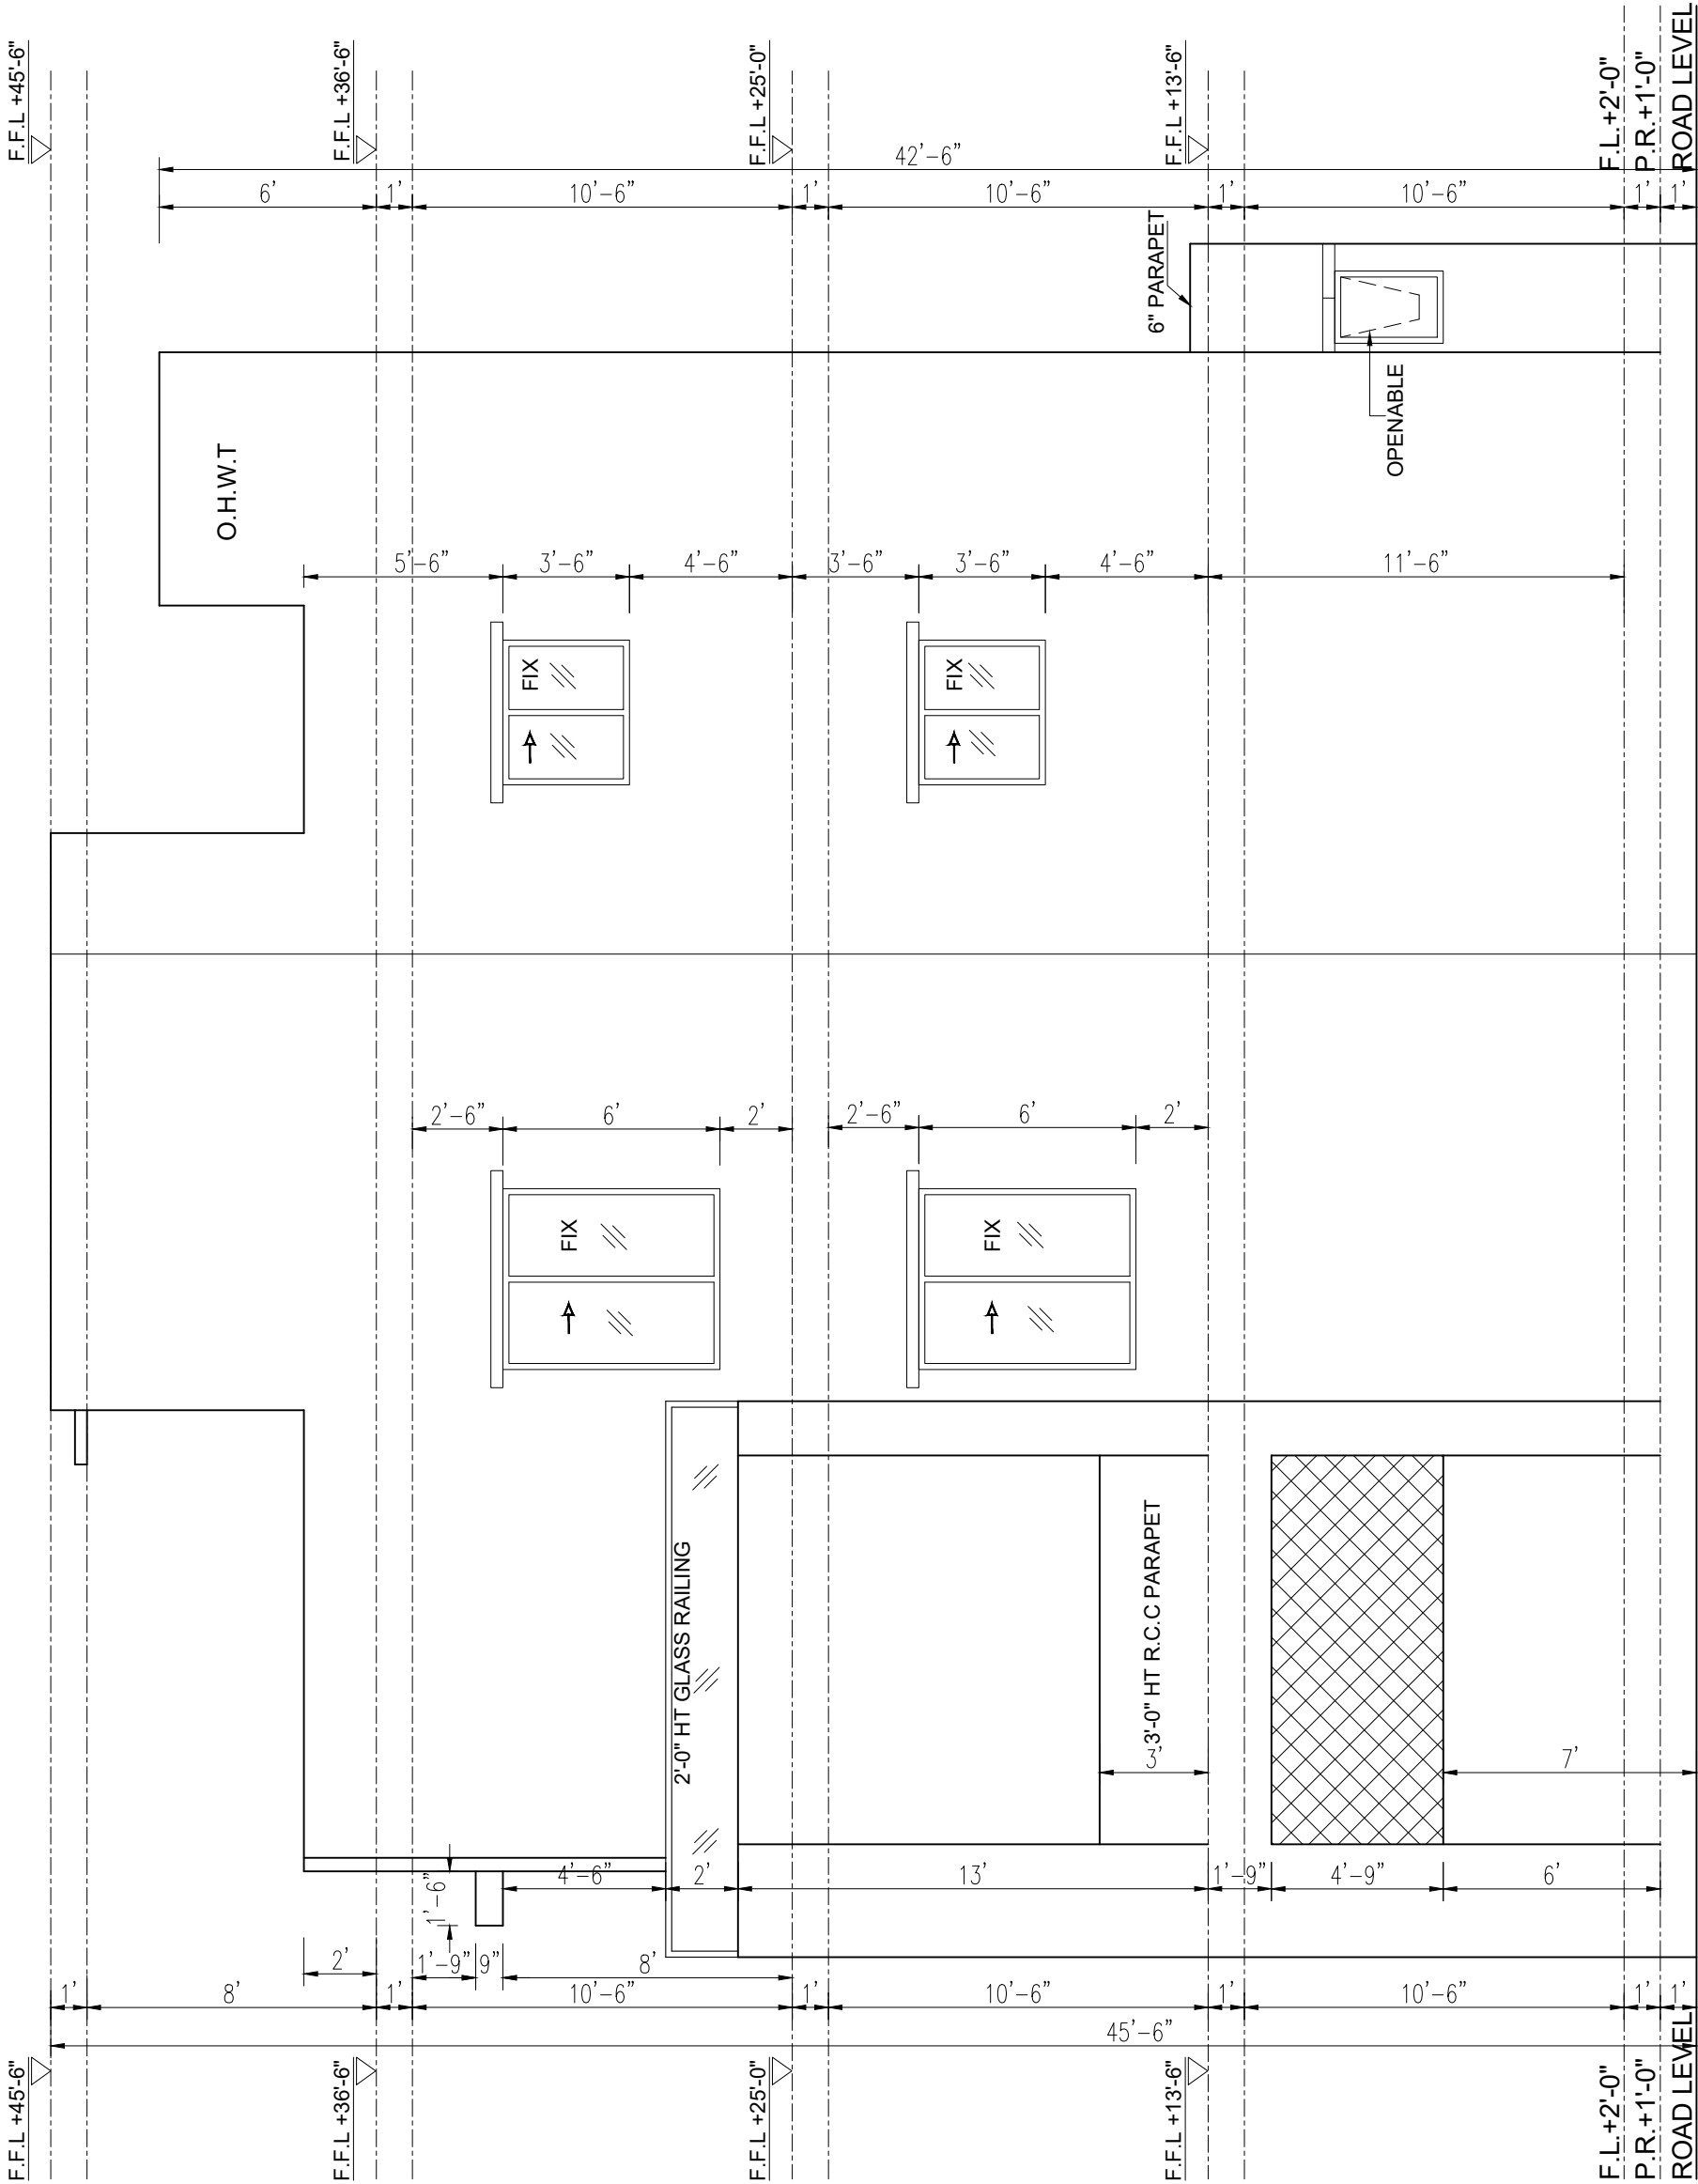

SIDE ELEVATION


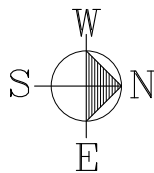


CONSULTING ARCHITECTS:
FINARCH
MIRZA AMJAD ALI & ASSOCIATES
E 86/11, T.S Building Defence Main Boulevard, Lahore
+92 300 9454797 | info@finarch.co | www.finarch.co

PROJECT:
6 MARLA HOUSE NO A-41
CLIENT:
PREMIUM HOMES BY DHAM

DRAWING TITLE:
SIDE ELEVATION

PROJECT NO. 1036-P903	SHEET NO. A-09	DWG SCALE: NTS.
DESIGNED BY: NAVEED	DRAWN BY: MATHEW	APPROVED BY: HASSAN ALI
DRAWING STATUS: CONSTRUCTION DWG	ISSUE DATE: 09-09-2024	

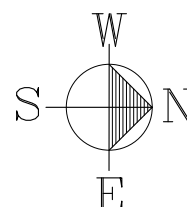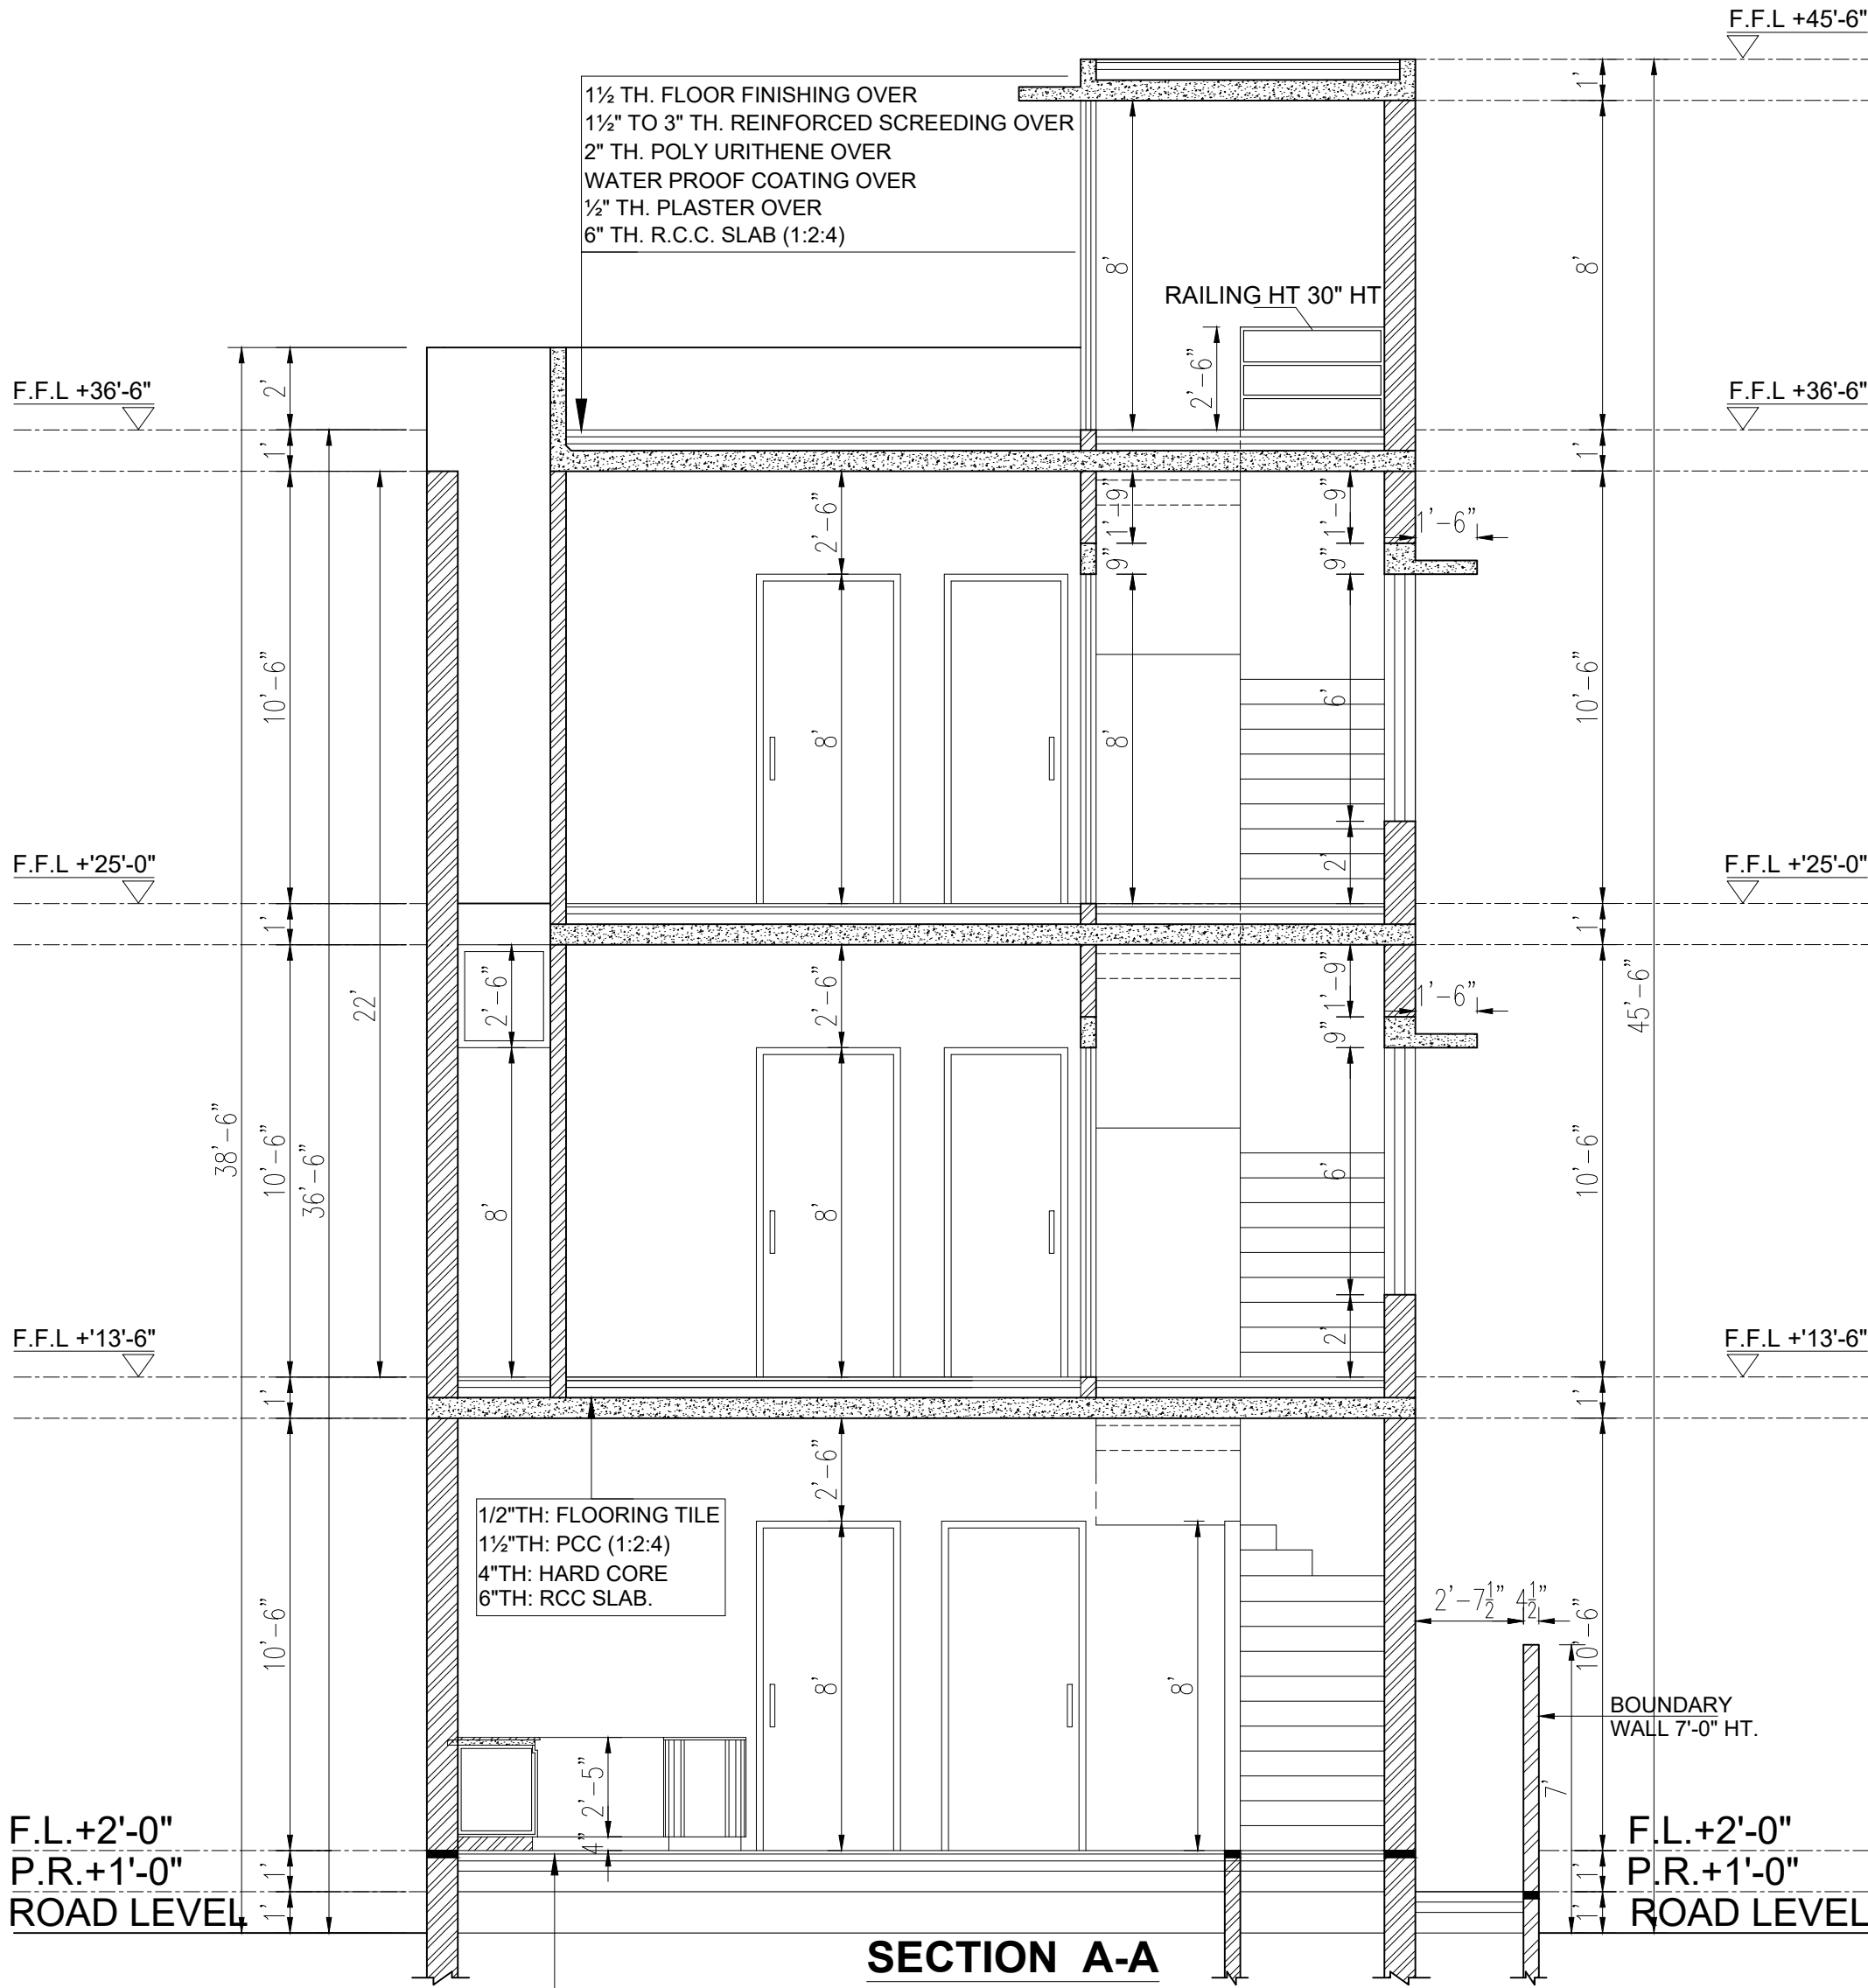

CONSULTING ARCHITECTS:



FINARCH
MIRZA AMJAD ALI & ASSOCIATES

E 86/11, T.S Building Defence Main Boulevard, Lahore
+92 300 9454797 | info@finarch.co | www.finarch.co

PROJECT:
6 MARLA HOUSE NO A-41

CLIENT:
PREMIUM HOMES BY DHAM

DRAWING TITLE:
SECTION AT A-A

PROJECT NO.
1036-P903

DESIGNED BY:
NAVEED

DRAWING STATUS:
CONSTRUCTION DWG

SHEET NO.
A-10


DRAWN BY:
MATHEW

DWG SCALE:
NTS.


APPROVED BY:
HASSAN ALI

ISSUE DATE:
09-09-2024

1 1/2" TH. FLOOR FINISHING OVER
1 1/2" TO 3" TH. REINFORCED SCREEDING OVER
2" TH. POLY URITHENE OVER
WATER PROOF COATING OVER
1/2" TH. PLASTER OVER
6" TH. R.C.C. SLAB (1:2:4)

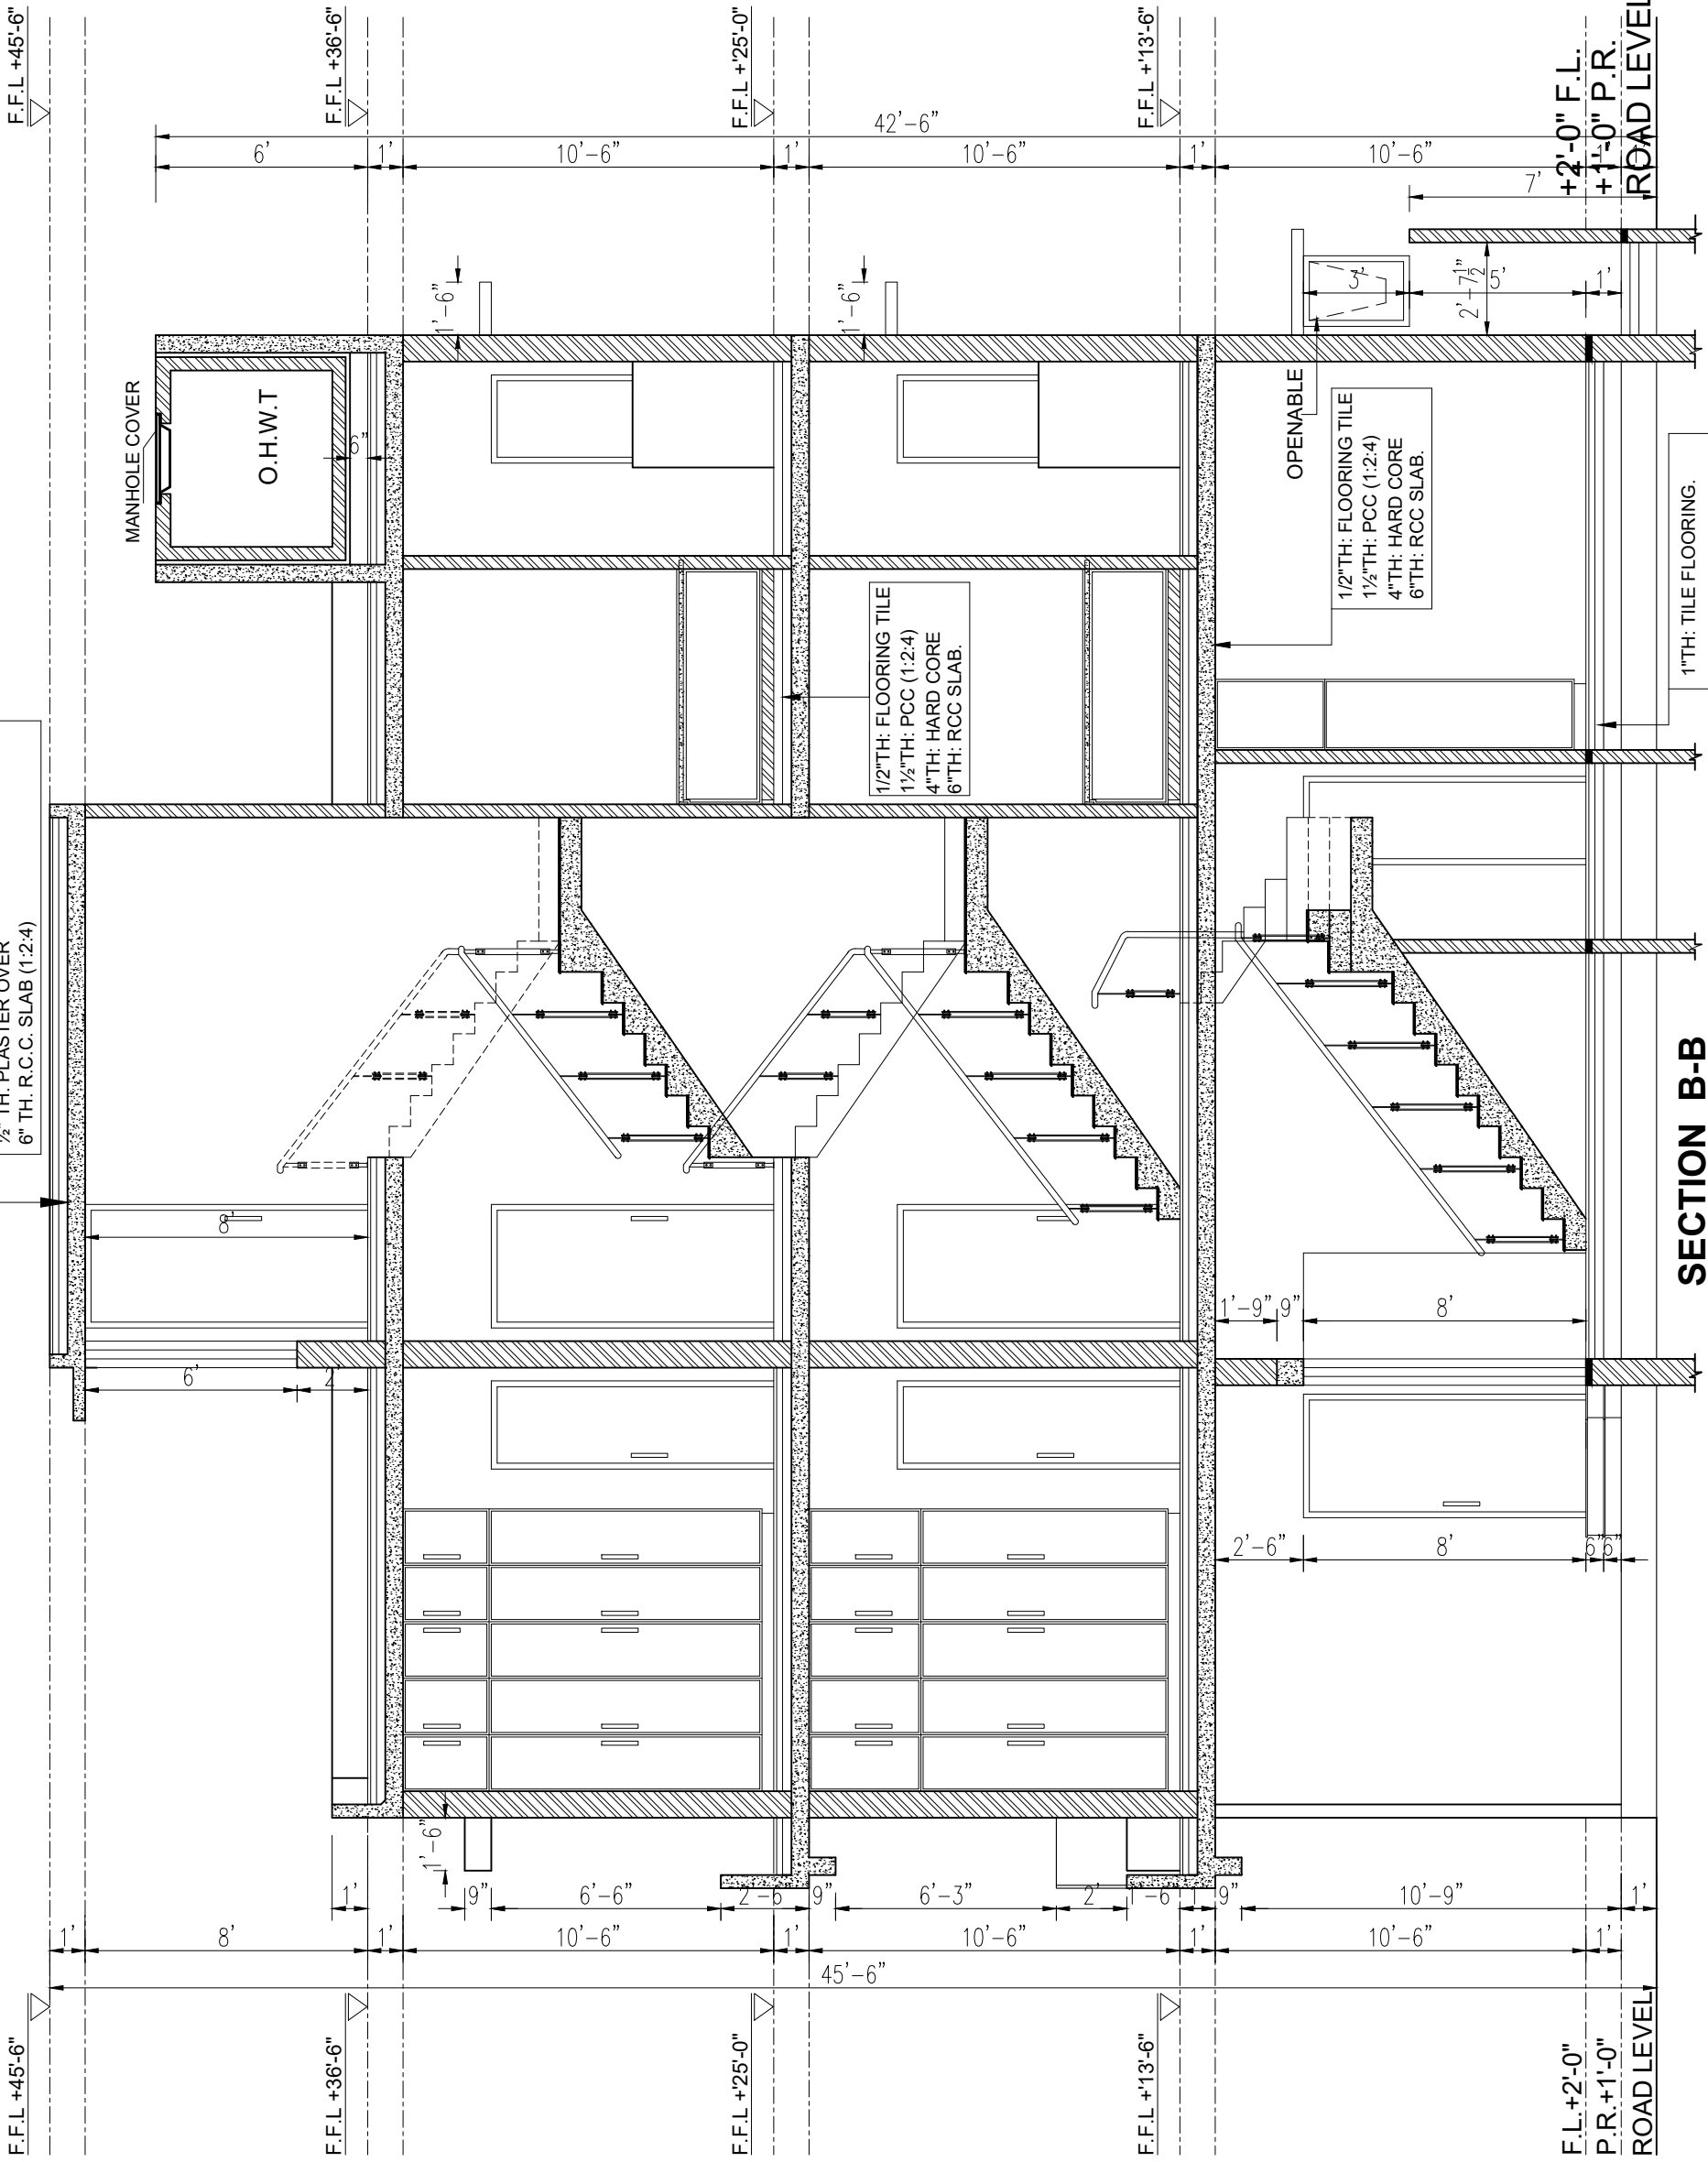

SECTION B-B

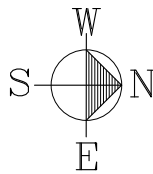

CONSULTING ARCHITECTS:
FINARCH
MIRZA AMJAD ALI & ASSOCIATES
E 86/11, T.S Building Defence Main Boulevard, Lahore
+92 300 9454797 | info@finarch.co | www.finarch.co

PROJECT:
6 MARLA HOUSE NO A-41
CLIENT:
PREMIUM HOMES BY DHAM
DRAWING TITLE:
SECTION AT B-B

PROJECT NO. 1036-P903	SHEET NO. A-11	DWG SCALE: NTS.
DESIGNED BY: NAVEED	DRAWN BY: MATHEW	APPROVED BY: HASSAN ALI
DRAWING STATUS: CONSTRUCTION DWG	ISSUE DATE: 09-09-2024	