

PLOT NO. 57-A

PREMIUM HOMES, DHA MULTAN.



PROJECT:
PLOT NO. 57-A (12 MARLA)

CLIENT:
D.H.A MULTAN

DRAWING TITLE:
WORKING DRAWINGS SET


ISSUE DATE:
12 September 2024

PREMIUM HOMES, DHA MULTAN.

PLOT NO. 57-A DHA, MULTAN


ARCHITECTURE DRAWINGS

DATE: 12 SEPTEMBER 2024

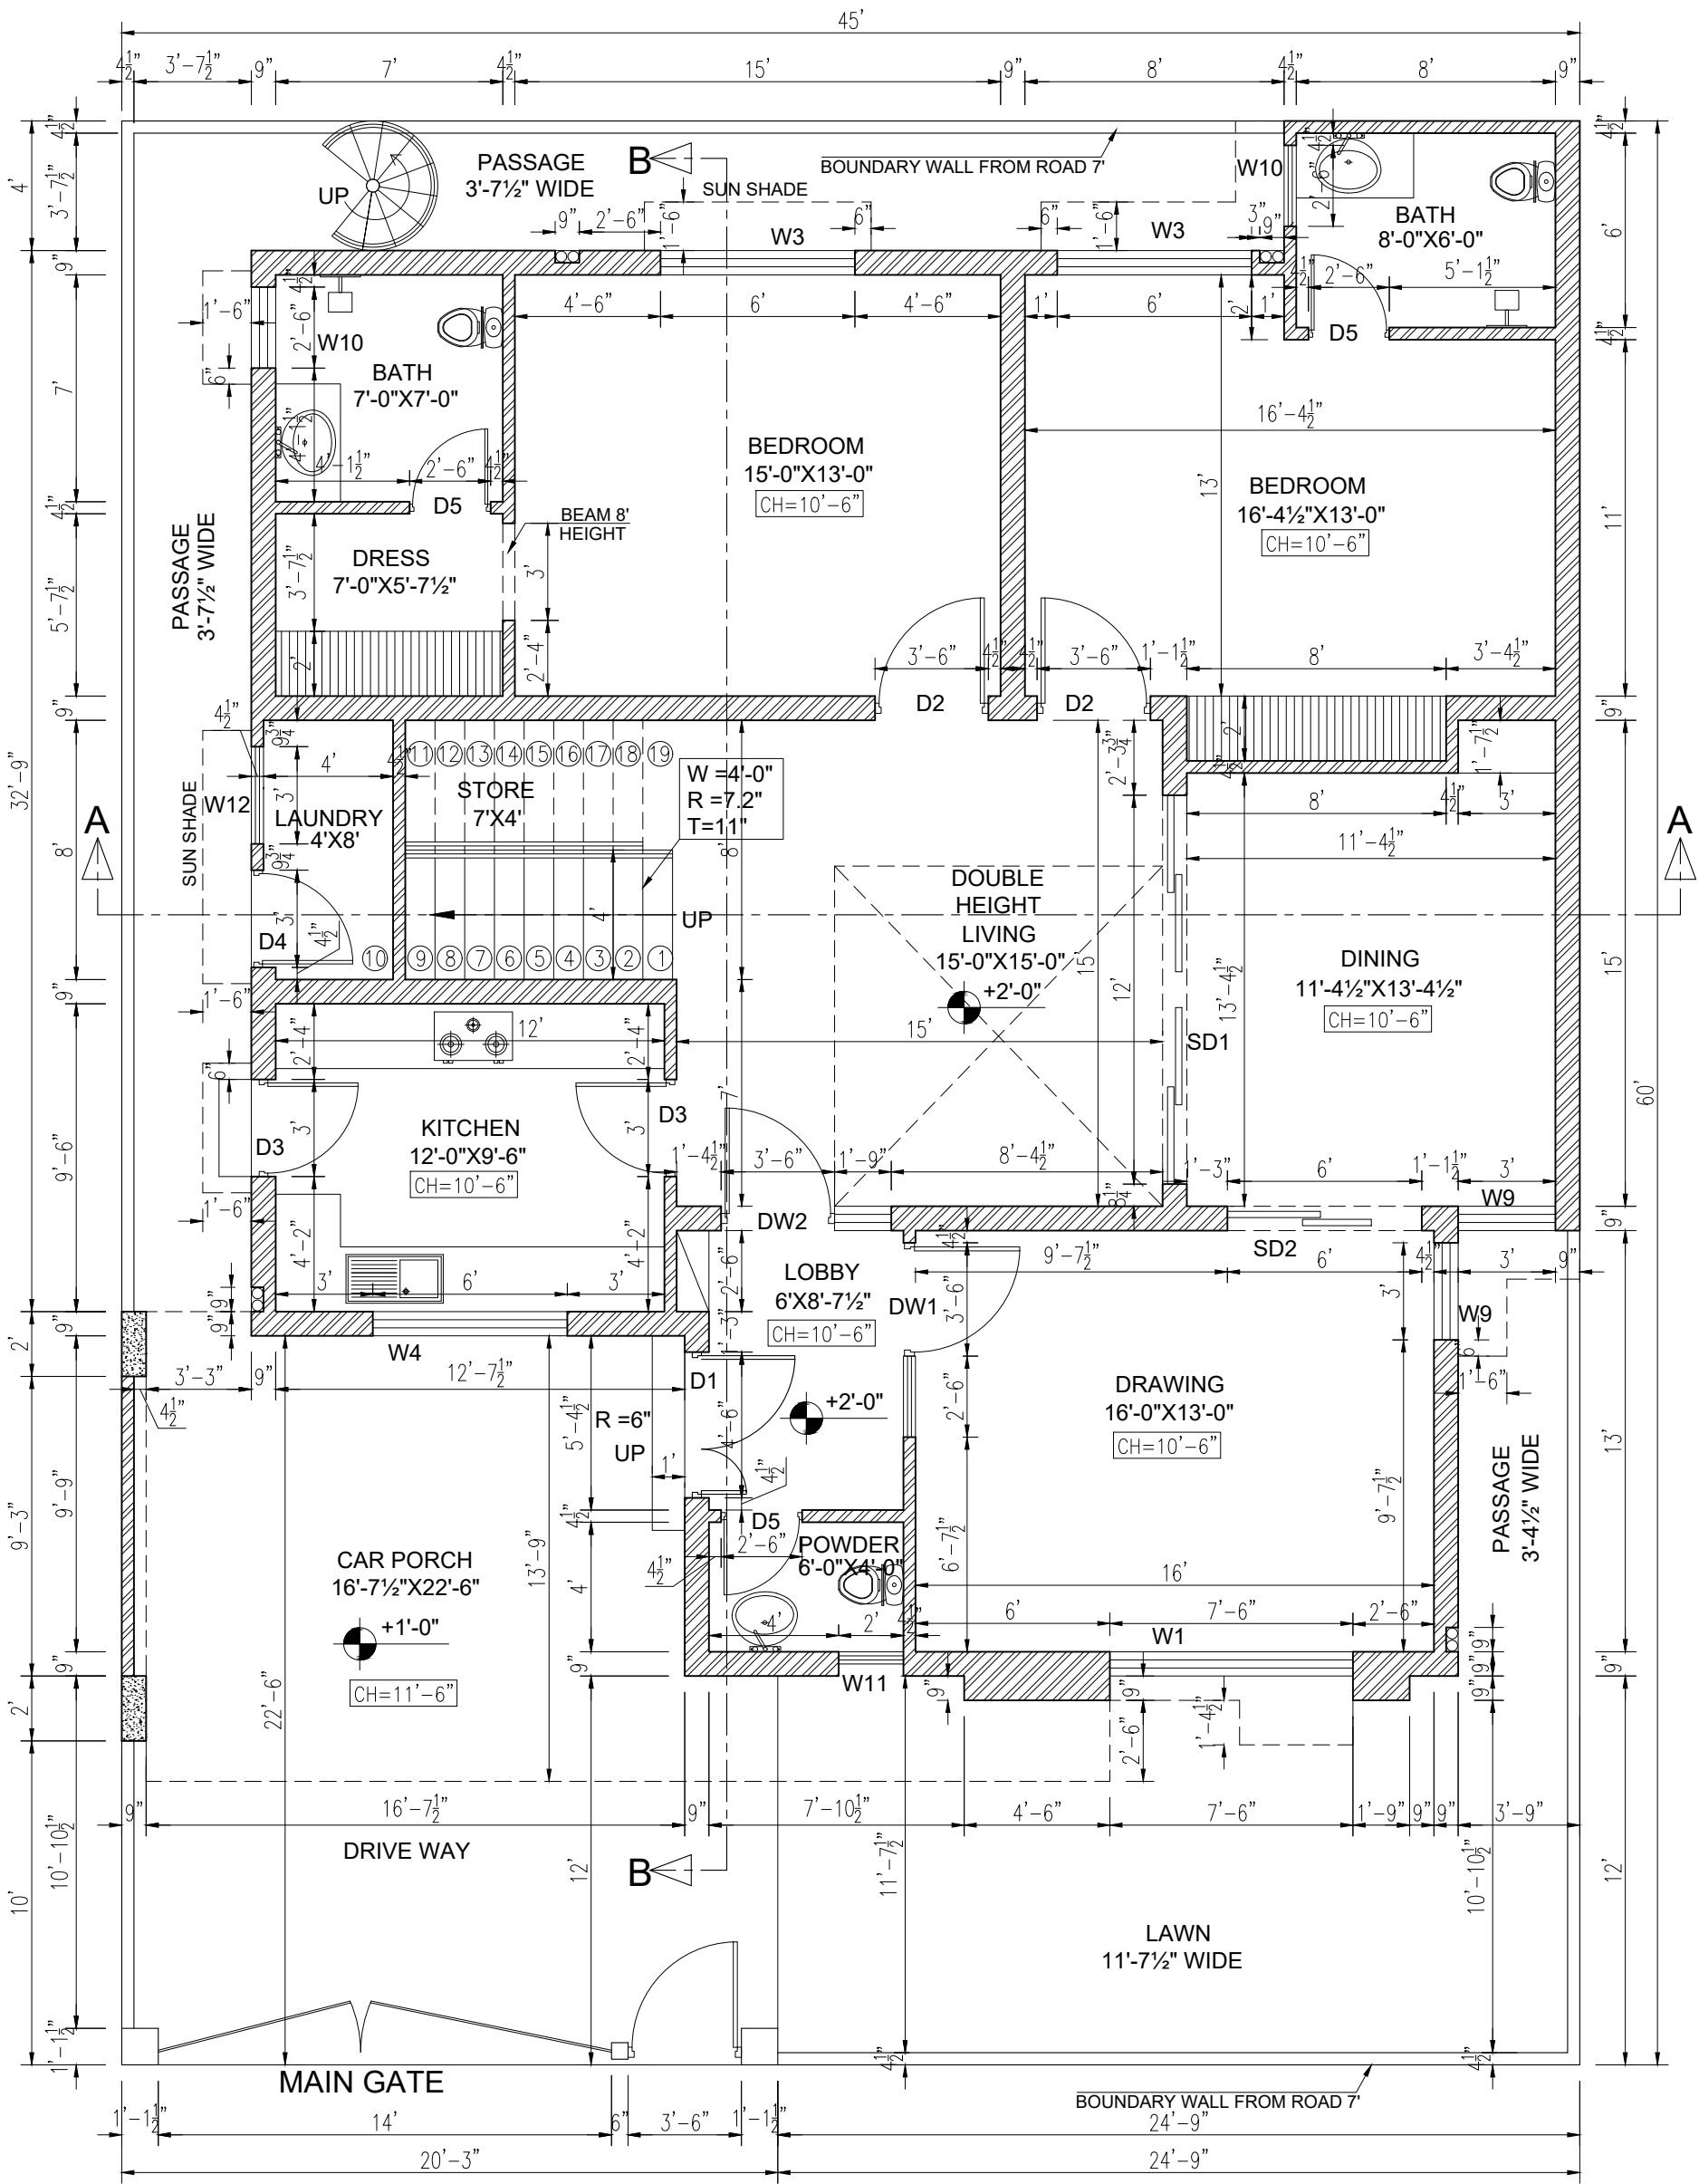

GROUND FLOOR WORKING PLAN


COVERED AREA = 1944 Sft.

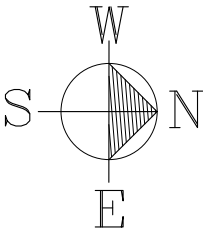

CONSULTING ARCHITECTS:
FINARCH
MIRZA AMJAD ALI & ASSOCIATES
E 86/11, T.S Building Defence Main Boulevard, Lahore
+92 300 9454797 | info@finarch.co | www.finarch.co

PROJECT:
12 MARLA HOUSE NO 57-A
CLIENT:
PREMIUM HOMES BY DHAM
DRAWING TITLE:
GROUND FLOOR WORKING PLAN

PROJECT NO. 1036-P903	SHEET NO. A-01	DWG SCALE: NTS.
DESIGNED BY: NAVEED	DRAWN BY: BILAL MALIK	APPROVED BY: HASSAN ALI
DRAWING STATUS: CONSTRUCTION DWG	ISSUE DATE: 12-09-2024	

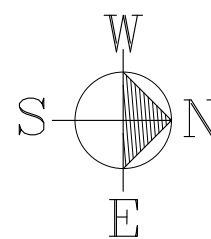

CONSULTING ARCHITECTS:



FINARCH

MIRZA AMJAD ALI & ASSOCIATES

E 86/11, T.S Building Defence Main Boulevard, Lahore
+92 300 9454797 | info@finarch.co | www.finarch.co

PROJECT:
12 MARLA HOUSE NO 57-A

CLIENT:
PREMIUM HOMES BY DHAM

DRAWING TITLE:
ROOF TOP WORKING PLAN

PROJECT NO. 1036-P903	SHEET NO. A-03	DWG SCALE: NTS.
DESIGNED BY: HASSAN	DRAWN BY: BILAL MALIK	APPROVED BY: HASSAN ALI
DRAWING STATUS: CONSTRUCTION DWG		ISSUE DATE: 12-09-2024

SCHEDULE OF DOORS & WINDOWS

TYPE	SIZE	SILL	QTY	DESCRIPTION
SD1	12'-0" X 8'-0"	0'-0"	1	WOODEN
SD2	6'-0" X 8'-0"	0'-0"	1	WOODEN
D1	4'-6" X 8'-0"	0'-0"	1	WOODEN
D2	3'-6" X 8'-0"	0'-0"	6	WOODEN
D3	3'-0" X 8'-0"	0'-0"	4	WOODEN
D4	3'-0" X 6'-9"	0'-0"	1	WOODEN
D5	2'-6" X 8'-0"	0'-0"	6	WOODEN
D6	2'-3" X 8'-0"	0'-0"	1	WOODEN
DW1	6'-0" X 8'-0"	0'-0"	1	ALUMINUM+GLASS
DW2	5'-3" X 8'-0"	0'-0"	1	ALUMINUM+GLASS
W1	7'-6" X 7'-8"	0'-4"	1	ALUMINUM+GLASS
W2	7'-0" X 7'-8"	0'-4"	2	ALUMINUM+GLASS
W3	6'-0" X 7'-8"	0'-4"	3	ALUMINUM+GLASS
W4	6'-0" X 4'-6"	3'-6"	1	ALUMINUM+GLASS
W5	5'-0" X 7'-8"	0'-4"	1	ALUMINUM+GLASS
W6	5'-0" X 5'-0"	0'-0"	1	ALUMINUM+GLASS
W7	4'-0" X 3'-0"	5'-0"	1	ALUMINUM+GLASS
W8	3'-6" X 6'-0"	2'-0"	1	ALUMINUM+GLASS
W9	3'-0" X 7'-8"	0'-4"	5	ALUMINUM+GLASS
W10	2'-6" X 3'-0"	5'-0"	5	ALUMINUM+GLASS
W11	2'-0" X 6'-0"	2'-0"	1	ALUMINUM+GLASS
W12	3'-0" X 5'-0"	1'-9"	1	ALUMINUM+GLASS

NOTE

- ALL BATH EXHAUST FAN IN FALSE CEILING
- ALL KITCHEN EXHAUST FAN IN FALSE CEILING
- ALL A/C BOTTOM @ 8'-0" HT. & DRAIN PIPES
- ALL SILL LEVELS ARE FROM FINISHED FLOOR LEVELS OF ROOMS

CONSULTING ARCHITECTS:



FINARCH

MIRZA AMJAD ALI & ASSOCIATES

E 86/11, T.S Building Defence Main Boulevard, Lahore

+92 300 9454797 | info@finarch.co | www.finarch.co

PROJECT:

12 MARLA HOUSE NO 57-A

CLIENT:

PREMIUM HOMES BY DHAM

DRAWING TITLE:

SCHEDULE OF DOORS AND WINDOWS

PROJECT NO.

1036-P903

SHEET NO.

A-04

DWG SCALE:

NTS.

DESIGNED BY:

NAVEED

DRAWN BY:

BILAL MALIK

APPROVED BY:





HASSAN ALI

DRAWING STATUS:

CONSTRUCTION DWG

ISSUE DATE:

12-09-2024

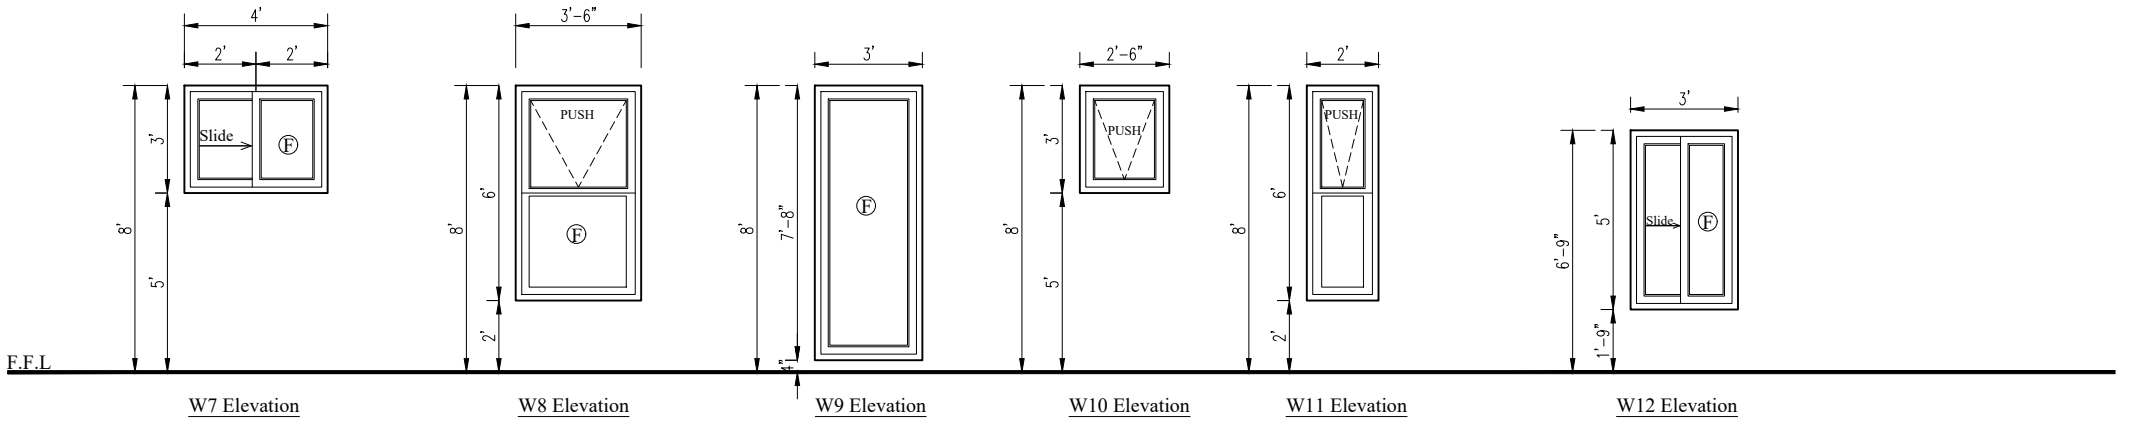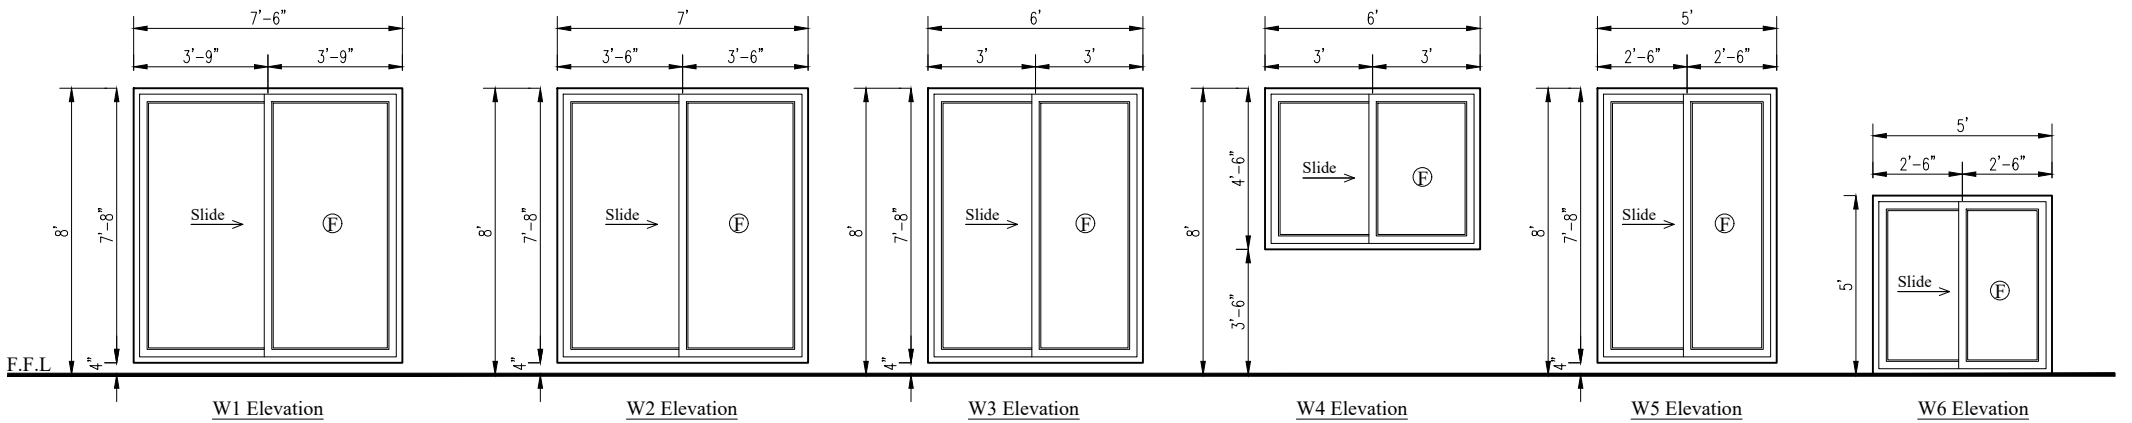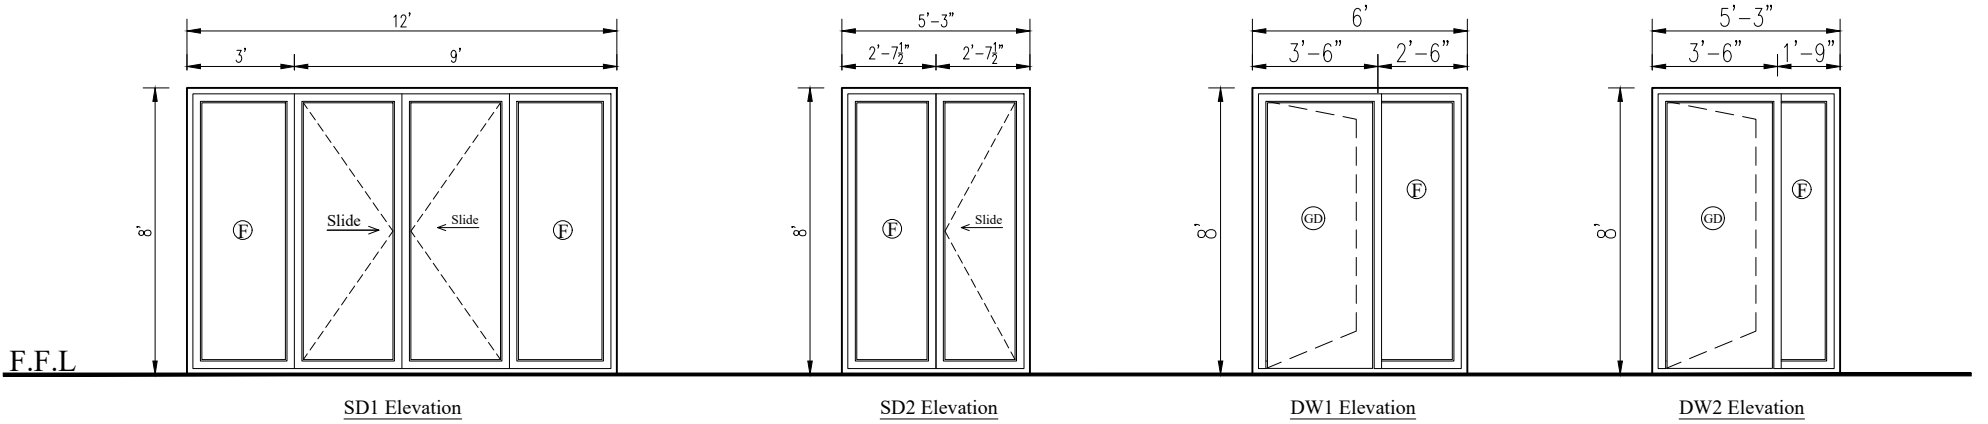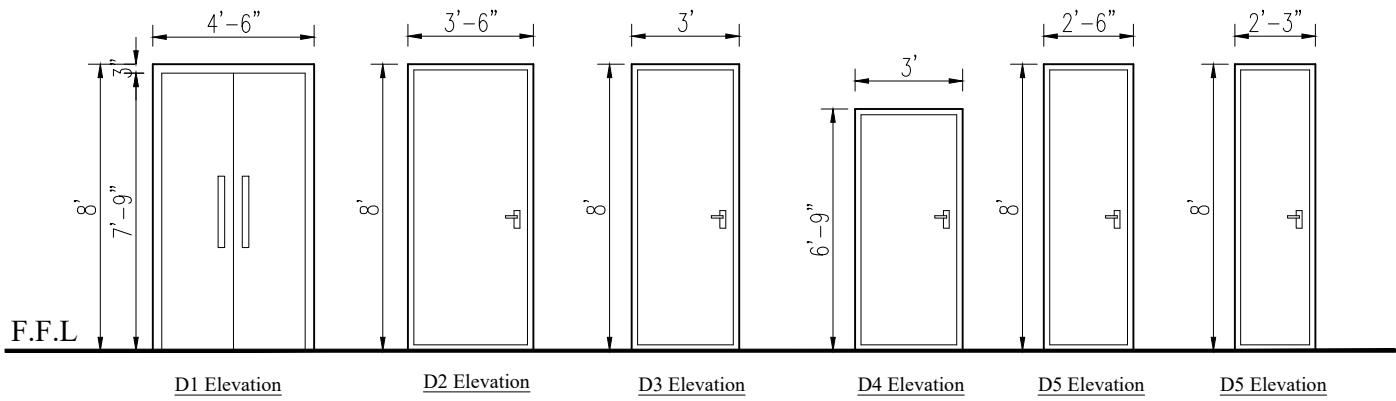

- ⊙ GLASS DOOR
⊙ FIXED GLASS PANEL
Slide → SLIDING GLASS PANEL


CONSULTING ARCHITECTS:
FINARCH
MIRZA AMJAD ALI & ASSOCIATES
E 86/11, T.S Building Defence Main Boulevard, Lahore
+92 300 9454797 | info@finarch.co | www.finarch.co

PROJECT:
12 MARLA HOUSE NO 57-A

CLIENT:
PREMIUM HOMES BY DHAM

DRAWING TITLE:
SCHEDULE OF DOORS AND WINDOWS

PROJECT NO. 1036-P903	SHEET NO. A-05	DWG SCALE: NTS.
DESIGNED BY: NAVEED	DRAWN BY: BILAL MALIK	APPROVED BY: HASSAN ALI
DRAWING STATUS: CONSTRUCTION DWG	ISSUE DATE: 12-09-2024	

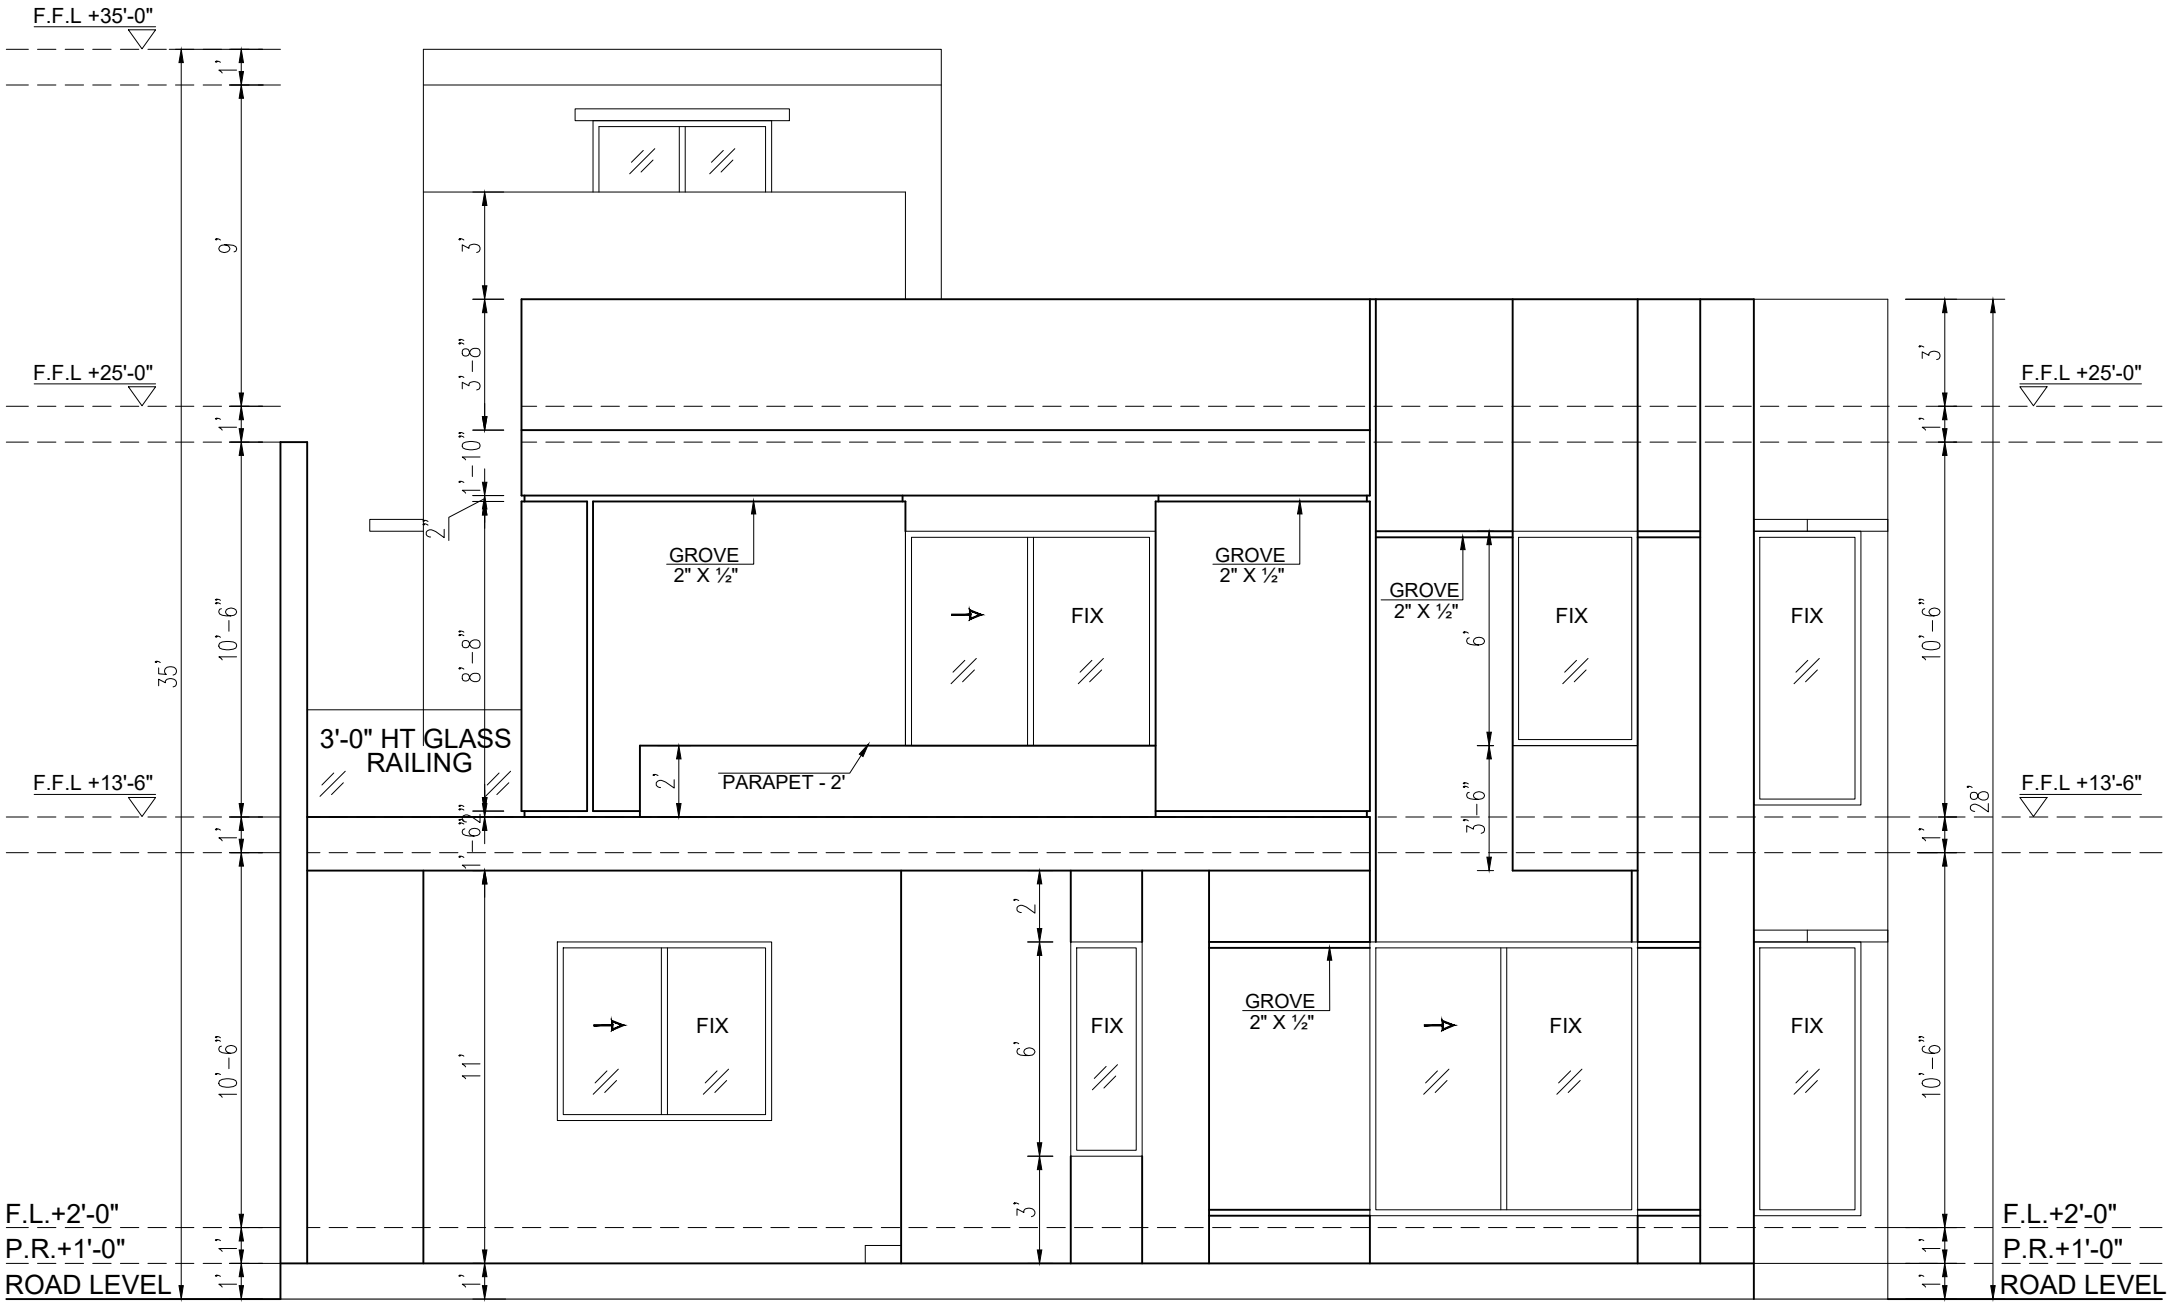


FRONT ELEVATION

CONSULTING ARCHITECTS:
FINARCH
MIRZA AMJAD ALI & ASSOCIATES

E 86/11, T.S Building Defence Main Boulevard, Lahore
+92 300 9454797 | info@finarch.co | www.finarch.co

PROJECT:
12 MARLA HOUSE NO 57-A
CLIENT:
PREMIUM HOMES BY DHAM
DRAWING TITLE:
FRONT ELEVATION

PROJECT NO. 1036-P903	SHEET NO. A-06	DWG SCALE: NTS.
DESIGNED BY: NAVEED	DRAWN BY: BILAL MALIK	APPROVED BY: HASSAN ALI
DRAWING STATUS: CONSTRUCTION DWG	ISSUE DATE: 12-09-2024	

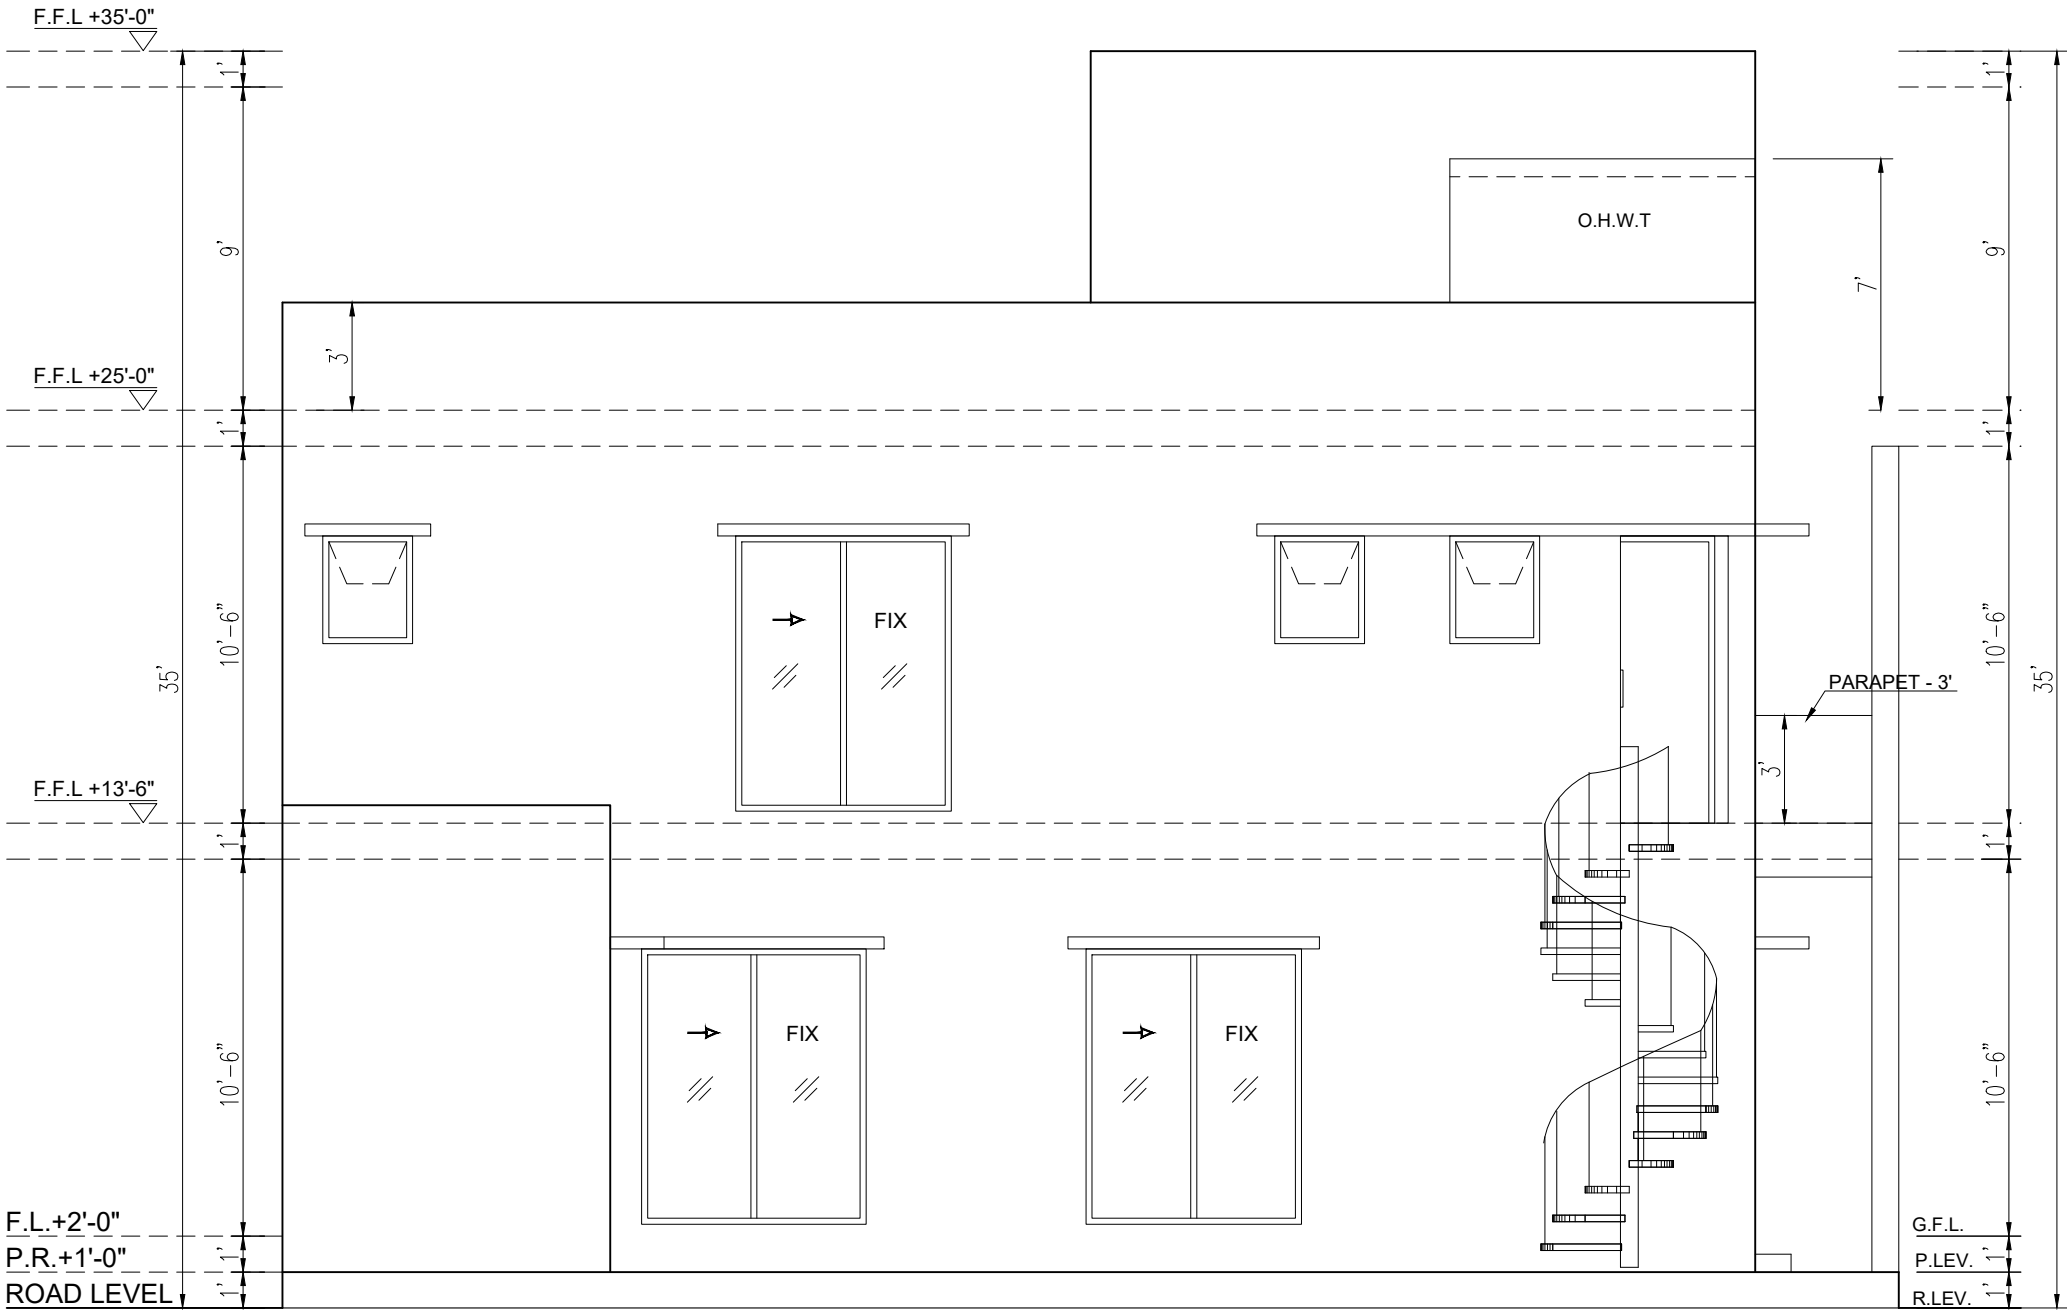

BACK ELEVATION

CONSULTING ARCHITECTS:

FINARCH
MIRZA AMJAD ALI & ASSOCIATES

E 86/11, T.S Building Defence Main Boulevard, Lahore
+92 300 9454797 | info@finarch.co | www.finarch.co

PROJECT:
12 MARLA HOUSE NO 57-A


CLIENT:
PREMIUM HOMES BY DHAM

DRAWING TITLE:
BACK ELEVATION

PROJECT NO. 1036-P903	SHEET NO. A-07	DWG SCALE: NTS.
DESIGNED BY: NAVEED	DRAWN BY: BILAL MALIK	APPROVED BY: HASSAN ALI
DRAWING STATUS: CONSTRUCTION DWG	ISSUE DATE: 12-09-2024	



CONSULTING ARCHITECTS:		
	FINARCH	
MIRZA AMJAD ALI & ASSOCIATES		
E 86/11, T.S Building Defence Main Boulevard, Lahore +92 300 9454797 info@finarch.co www.finarch.co		
PROJECT: 12 MARLA HOUSE NO 57-A		
CLIENT: PREMIUM HOMES BY DHAM		
DRAWING TITLE: SIDE ELEVATION		
PROJECT NO. 1036-P903	SHEET NO. A-08	DWG SCALE: NTS.
DESIGNED BY: VAEED	DRAWN BY: BILAL MALIK	APPROVED BY: HASSAN ALI
DRAWING STATUS: CONSTRUCTION DWG		ISSUE DATE: 12-09-2024

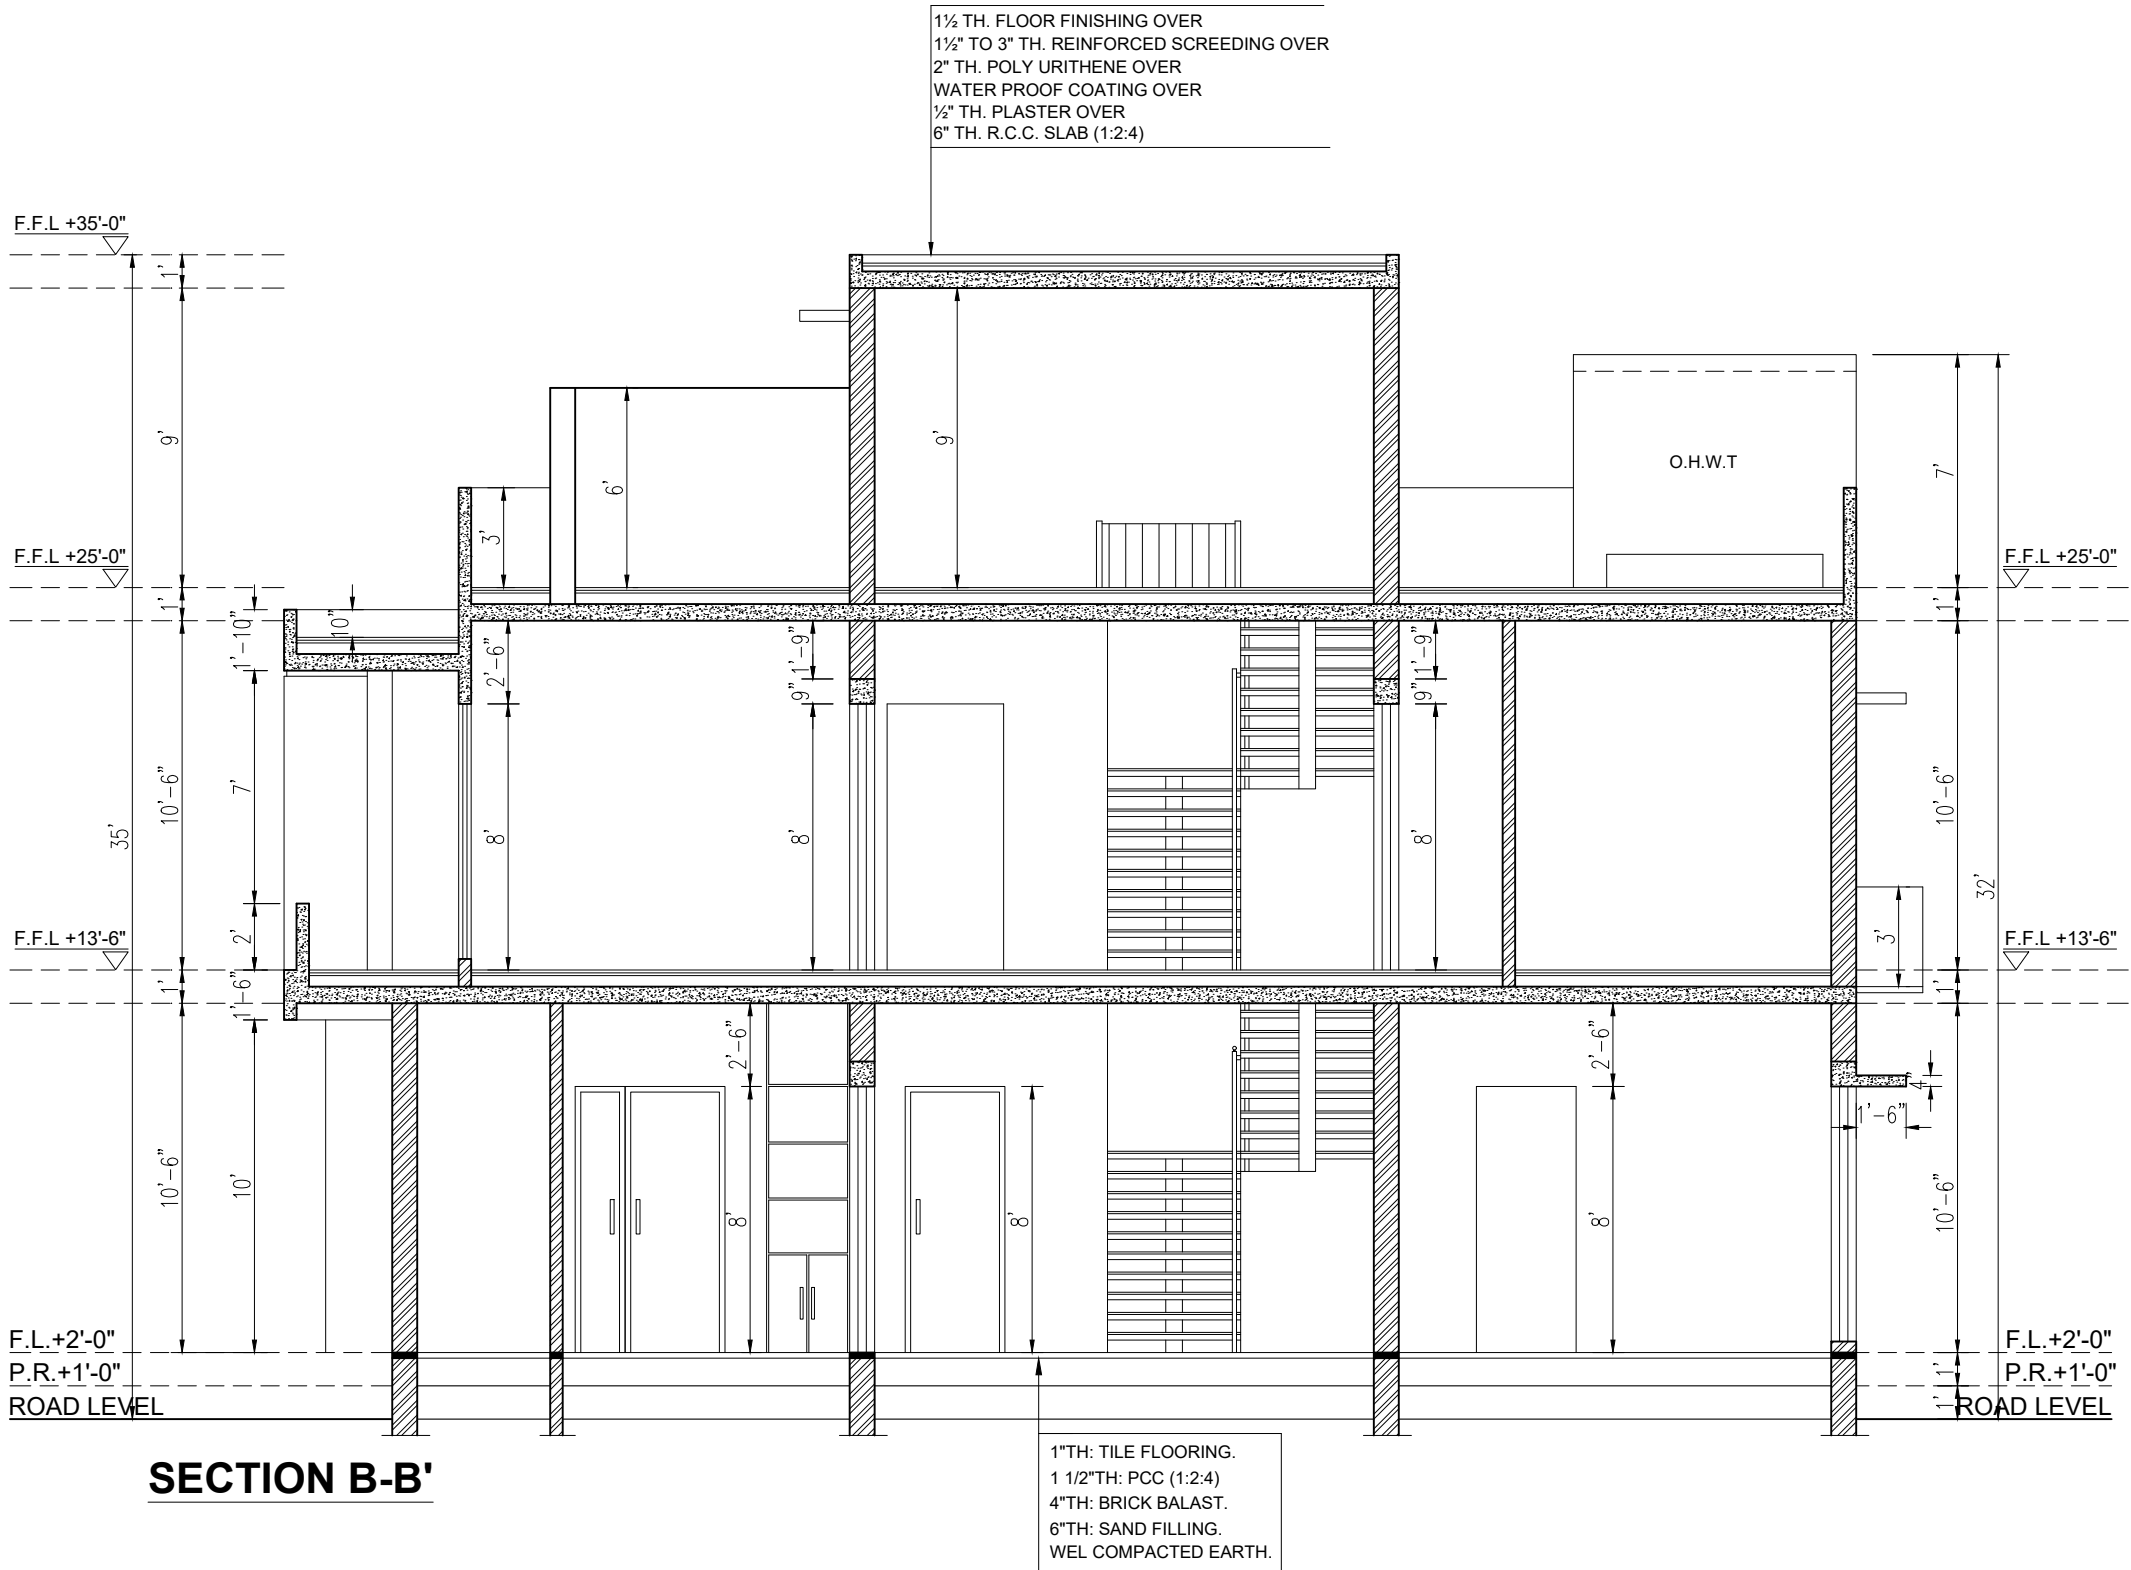

CONSULTING ARCHITECTS:

FINARCH
MIRZA AMJAD ALI & ASSOCIATES

E 86/11, T.S Building Defence Main Boulevard, Lahore
+92 300 9454797 | info@finarch.co | www.finarch.co

PROJECT:
12 MARLA HOUSE NO 57-A

CLIENT:
PREMIUM HOMES BY DHAM

DRAWING TITLE:
SECTION BB'

PROJECT NO. 1036-P903	SHEET NO. A-10	DWG SCALE: NTS.
DESIGNED BY: NAVEED	DRAWN BY: BILAL MALIK	APPROVED BY: HASSAN ALI
DRAWING STATUS: CONSTRUCTION DWG	ISSUE DATE: 12-09-2024	