

PLOT NO. 64-A

PREMIUM HOMES, DHA MULTAN.



PROJECT:
PLOT NO. 64-A

CLIENT:
D.H.A MULTAN

DRAWING TITLE:
WORKING DRAWINGS SET


ISSUE DATE:
9 September 2024

PREMIUM HOMES, DHA MULTAN.


PLOT NO. 64-A DHA, MULTAN

ARCHITECTURE DRAWINGS

DATE: 09 SEPTEMBER 2024

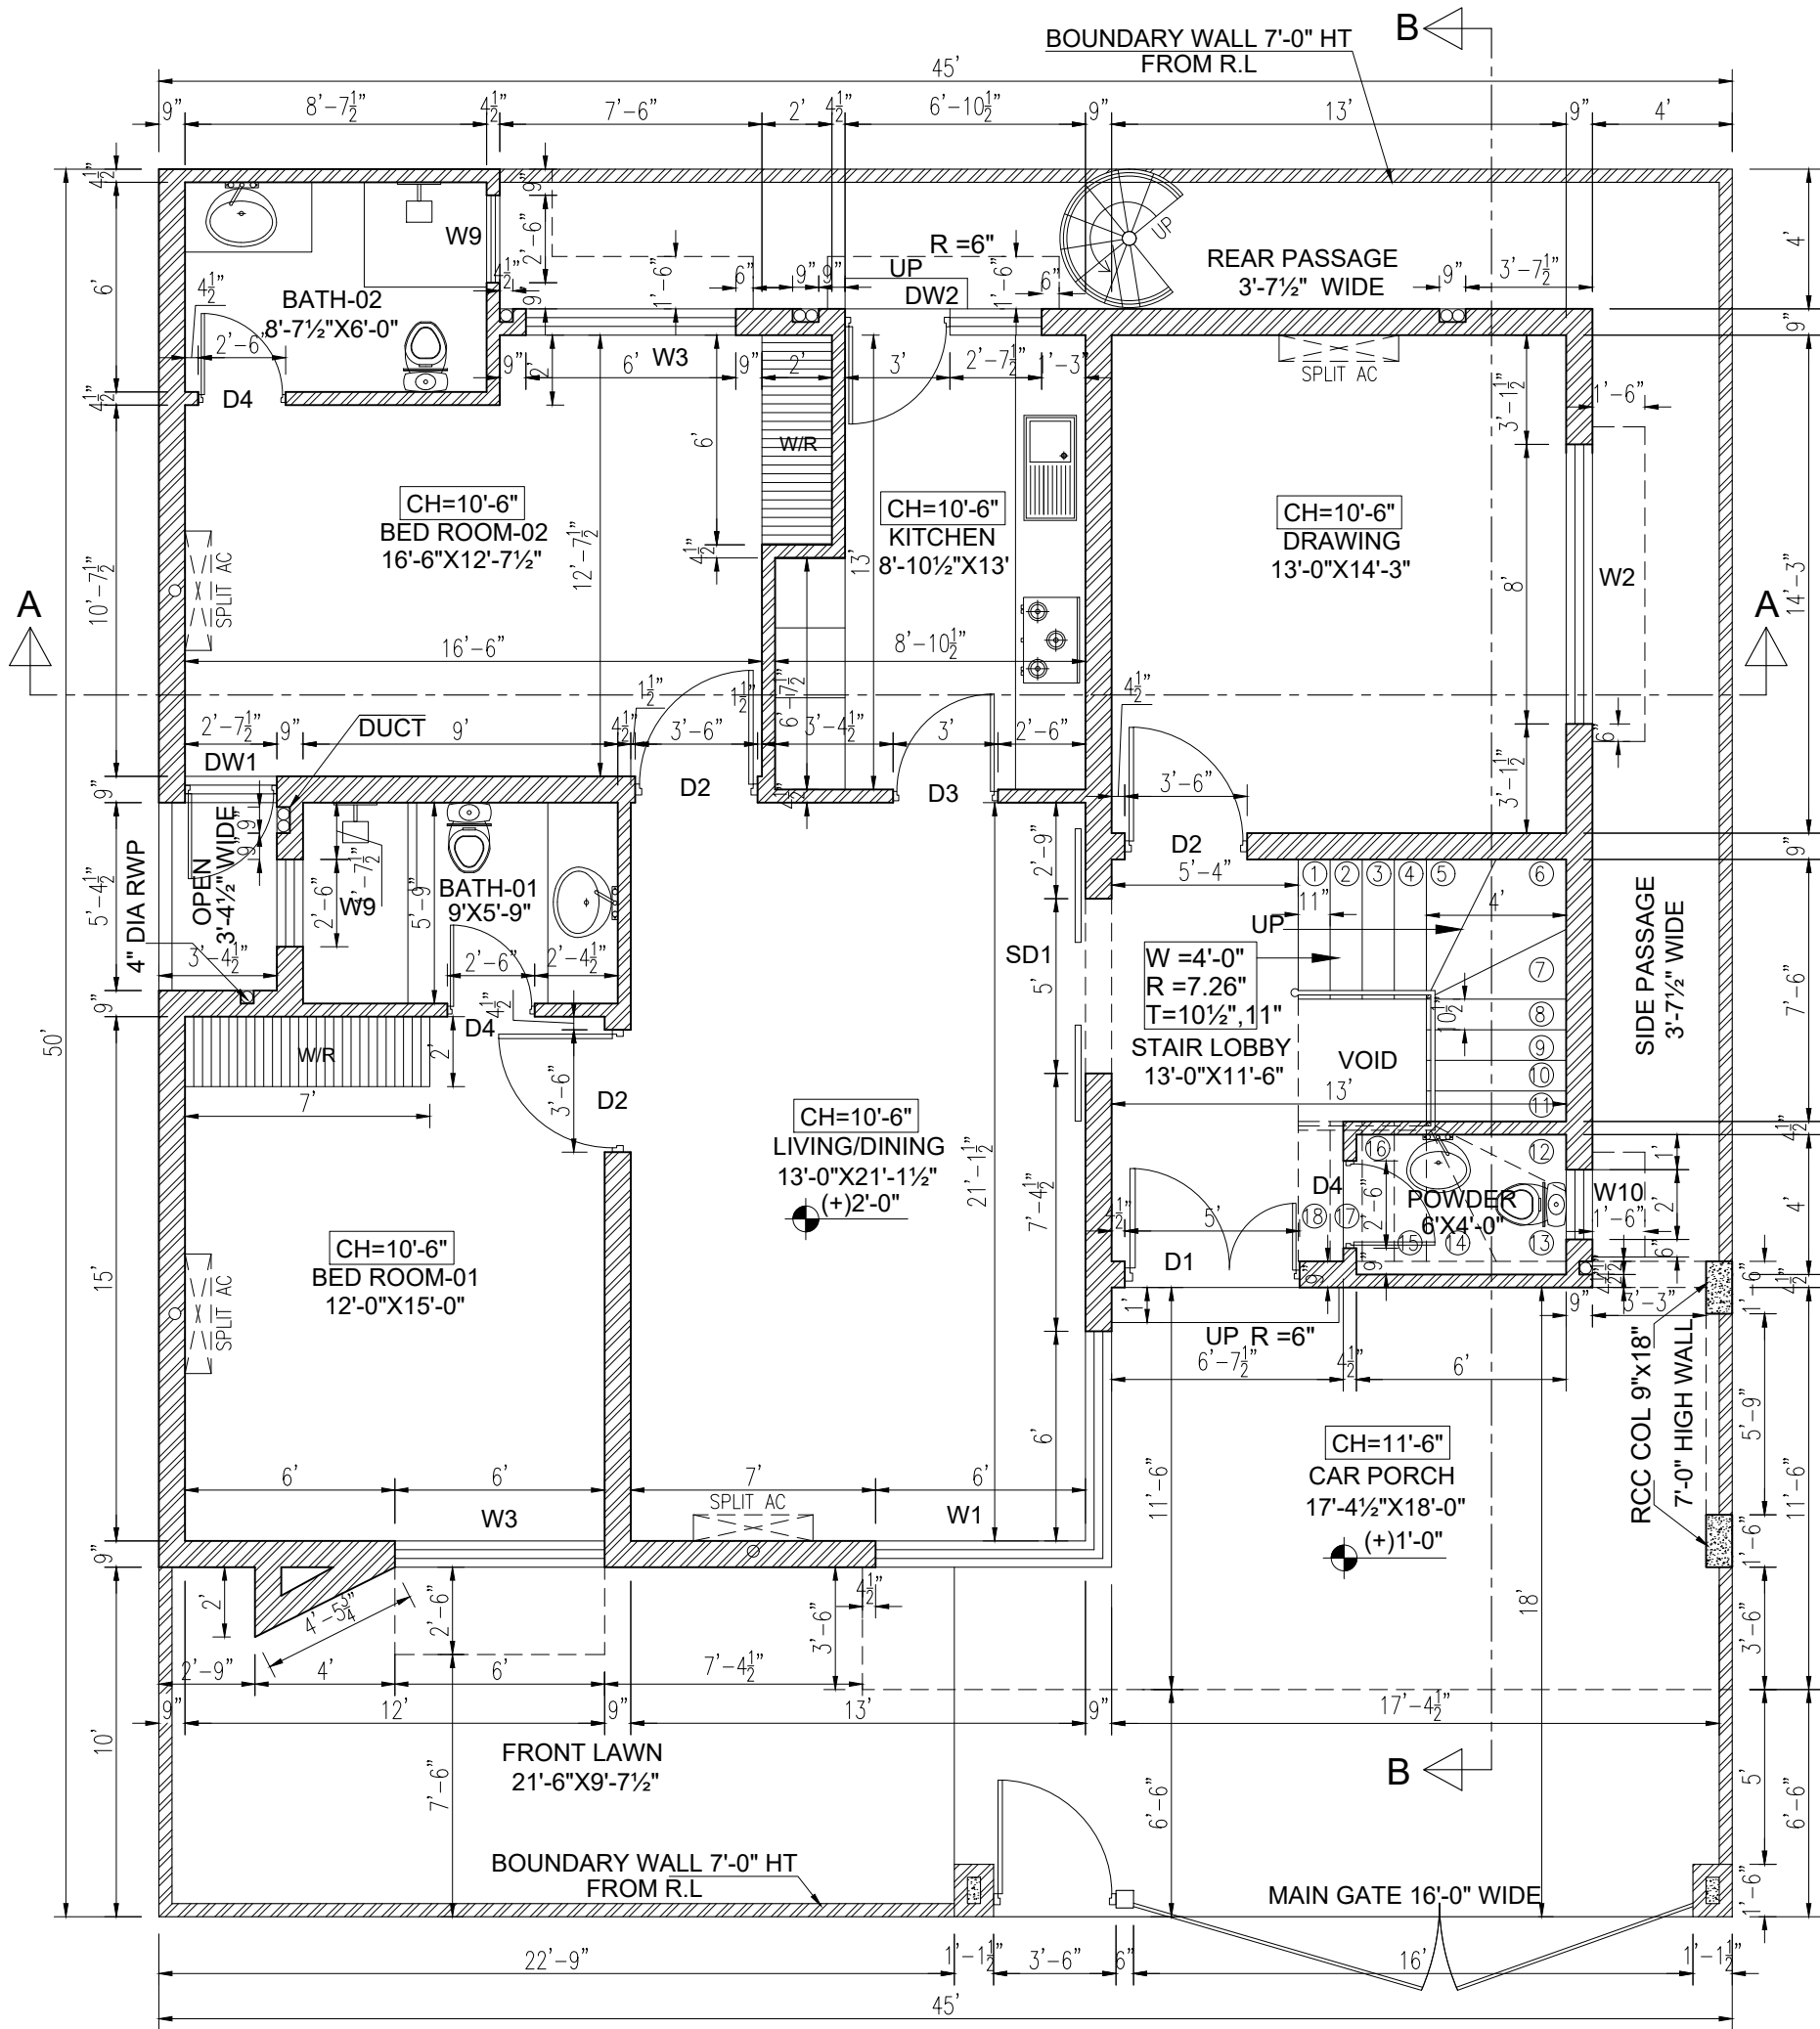

GROUND FLOOR WORKING PLAN
COVERED AREA = 1675 Sft.

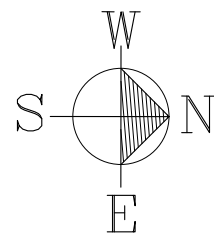


CONSULTING ARCHITECTS:
FINARCH
MIRZA AMJAD ALI & ASSOCIATES


E 86/11, T.S Building Defence Main Boulevard, Lahore
+92 300 9454797 | info@finarch.co | www.finarch.co

PROJECT:
10 MARLA HOUSE NO 64-A
CLIENT:
PREMIUM HOMES BY DHAM
DRAWING TITLE:
GROUND FLOOR WORKING PLAN

PROJECT NO. 1036-P903	SHEET NO. A-01	DWG SCALE: NTS.
DESIGNED BY: NAVEED	DRAWN BY: MATTHEW	APPROVED BY: HASSAN ALI
DRAWING STATUS: CONSTRUCTION DWG		ISSUE DATE: 09-09-2024

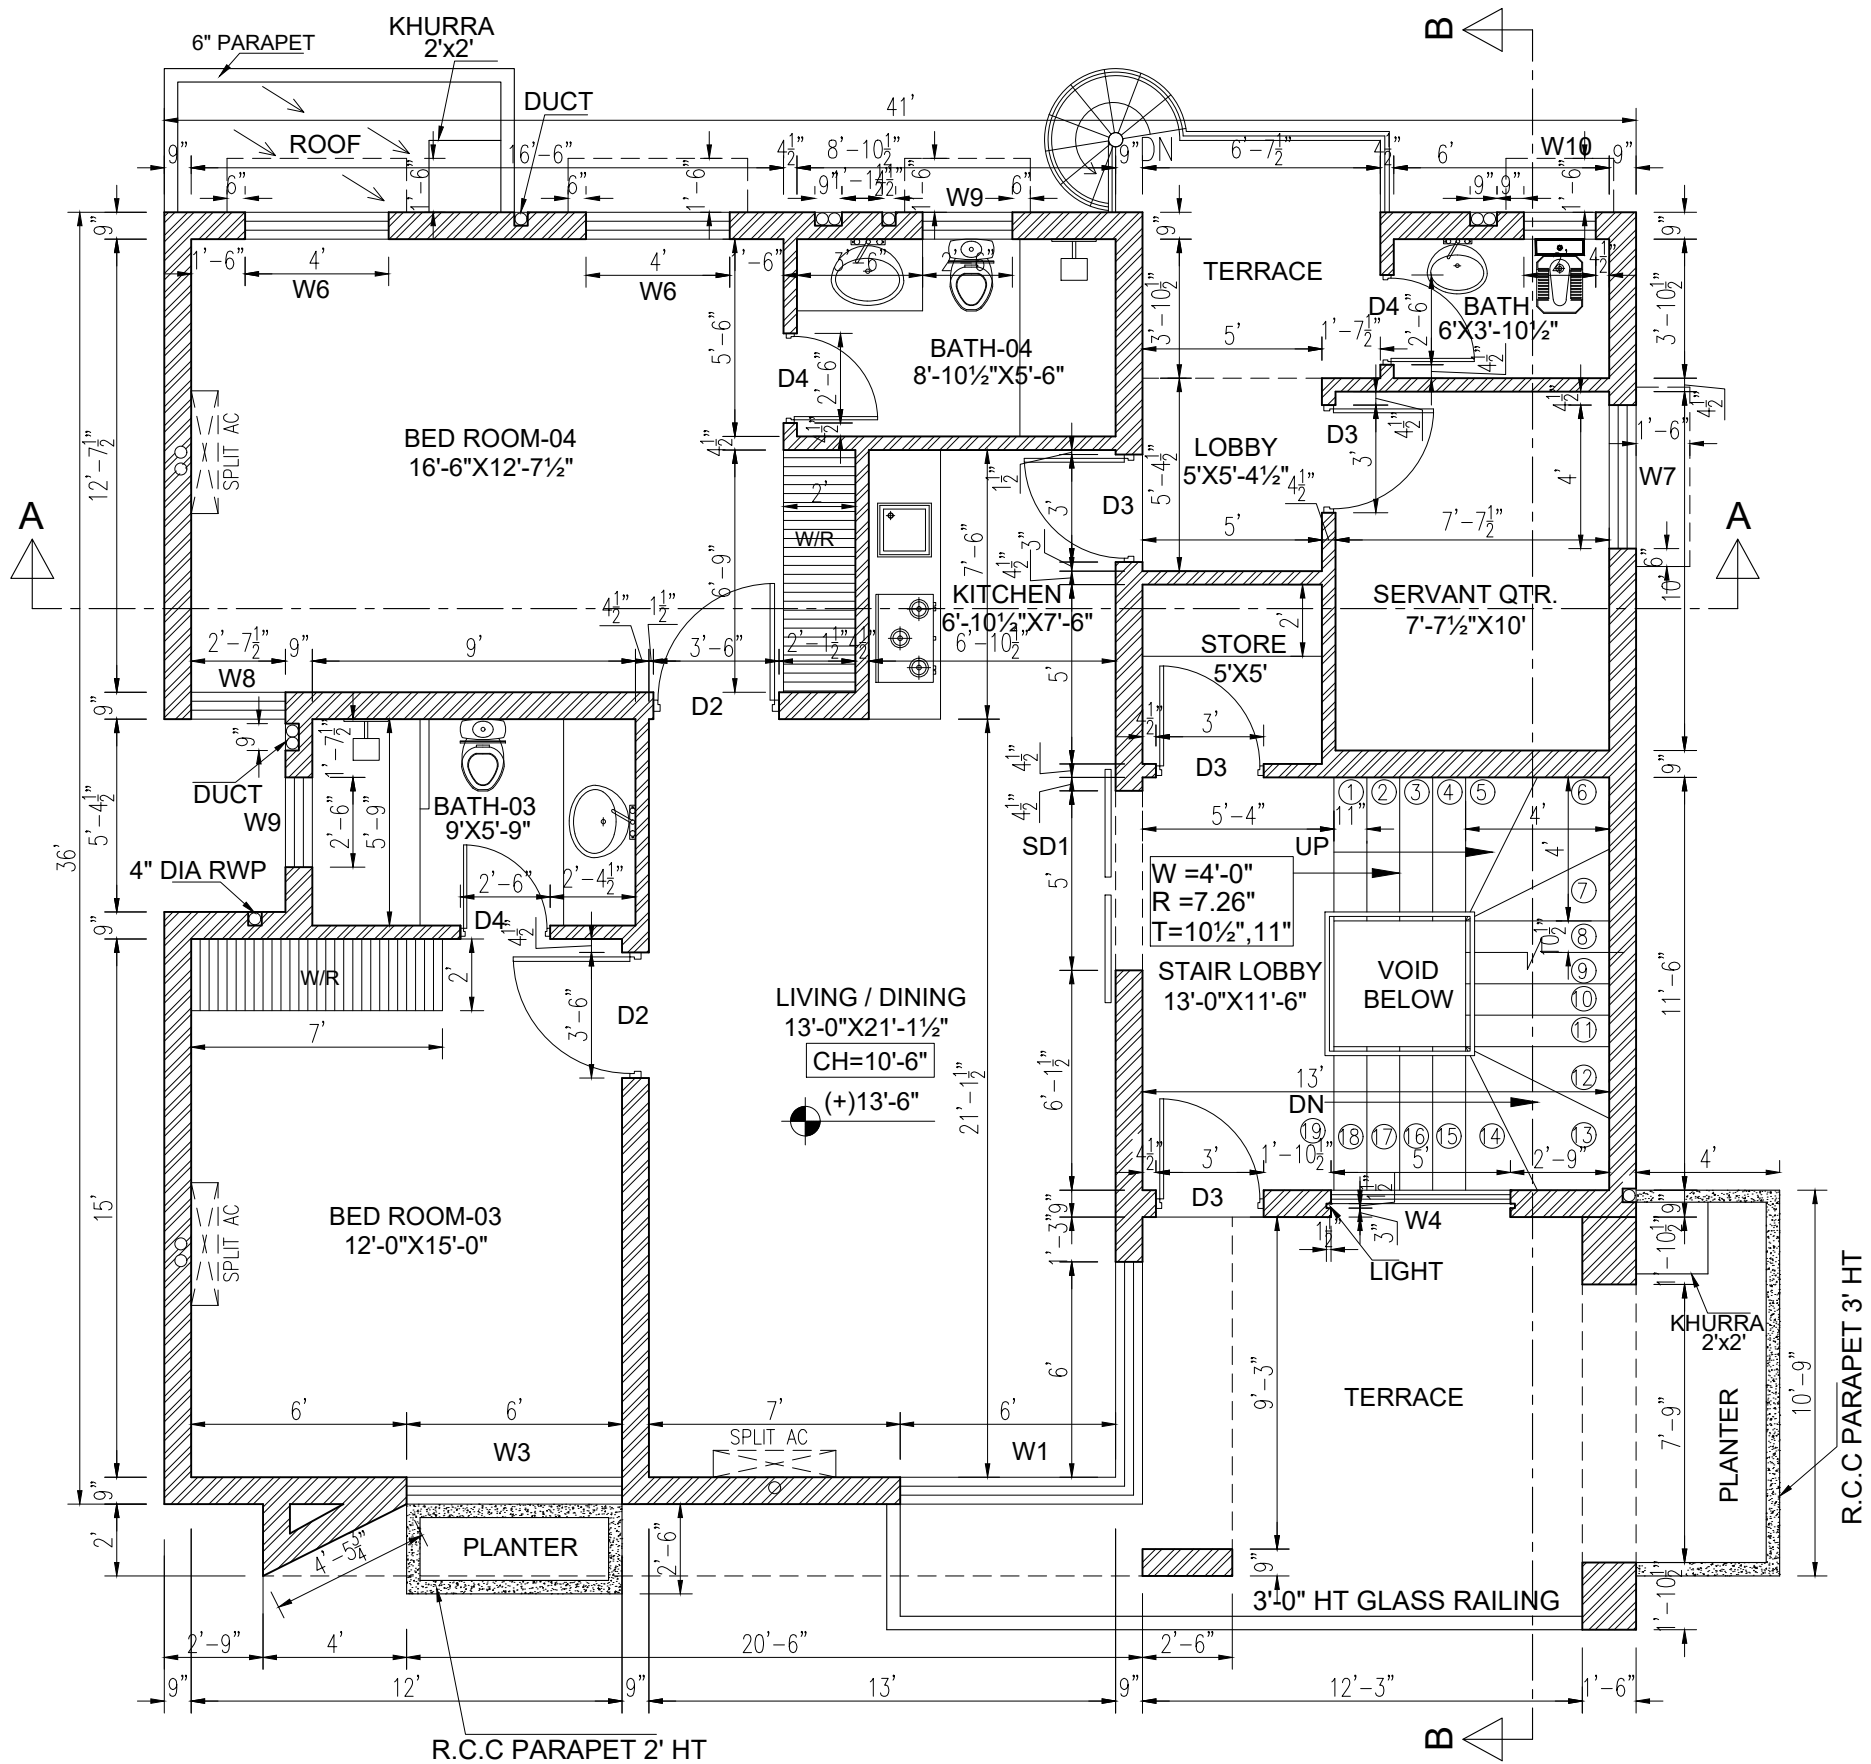


FIRST FLOOR WORKING PLAN
COVERED AREA = 1433 Sft.

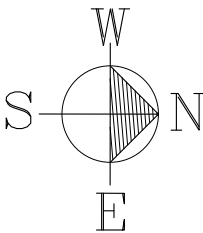


CONSULTING ARCHITECTS:
FINARCH
MIRZA AMJAD ALI & ASSOCIATES
E 88/11, T.S Building Defence Main Boulevard, Lahore
+92 300 9454797 | info@finarch.co | www.finarch.co

PROJECT:
10 MARLA HOUSE NO 64-A
CLIENT:
PREMIUM HOMES BY DHAM
DRAWING TITLE:
FIRST FLOOR WORKING PLAN

PROJECT NO. 1036-P903	SHEET NO. A-02	DWG SCALE: NTS.
DESIGNED BY: NAVEED	DRAWN BY: MATTHEW	APPROVED BY: HASSAN ALI
DRAWING STATUS: CONSTRUCTION DWG	ISSUE DATE: 09-09-2024	

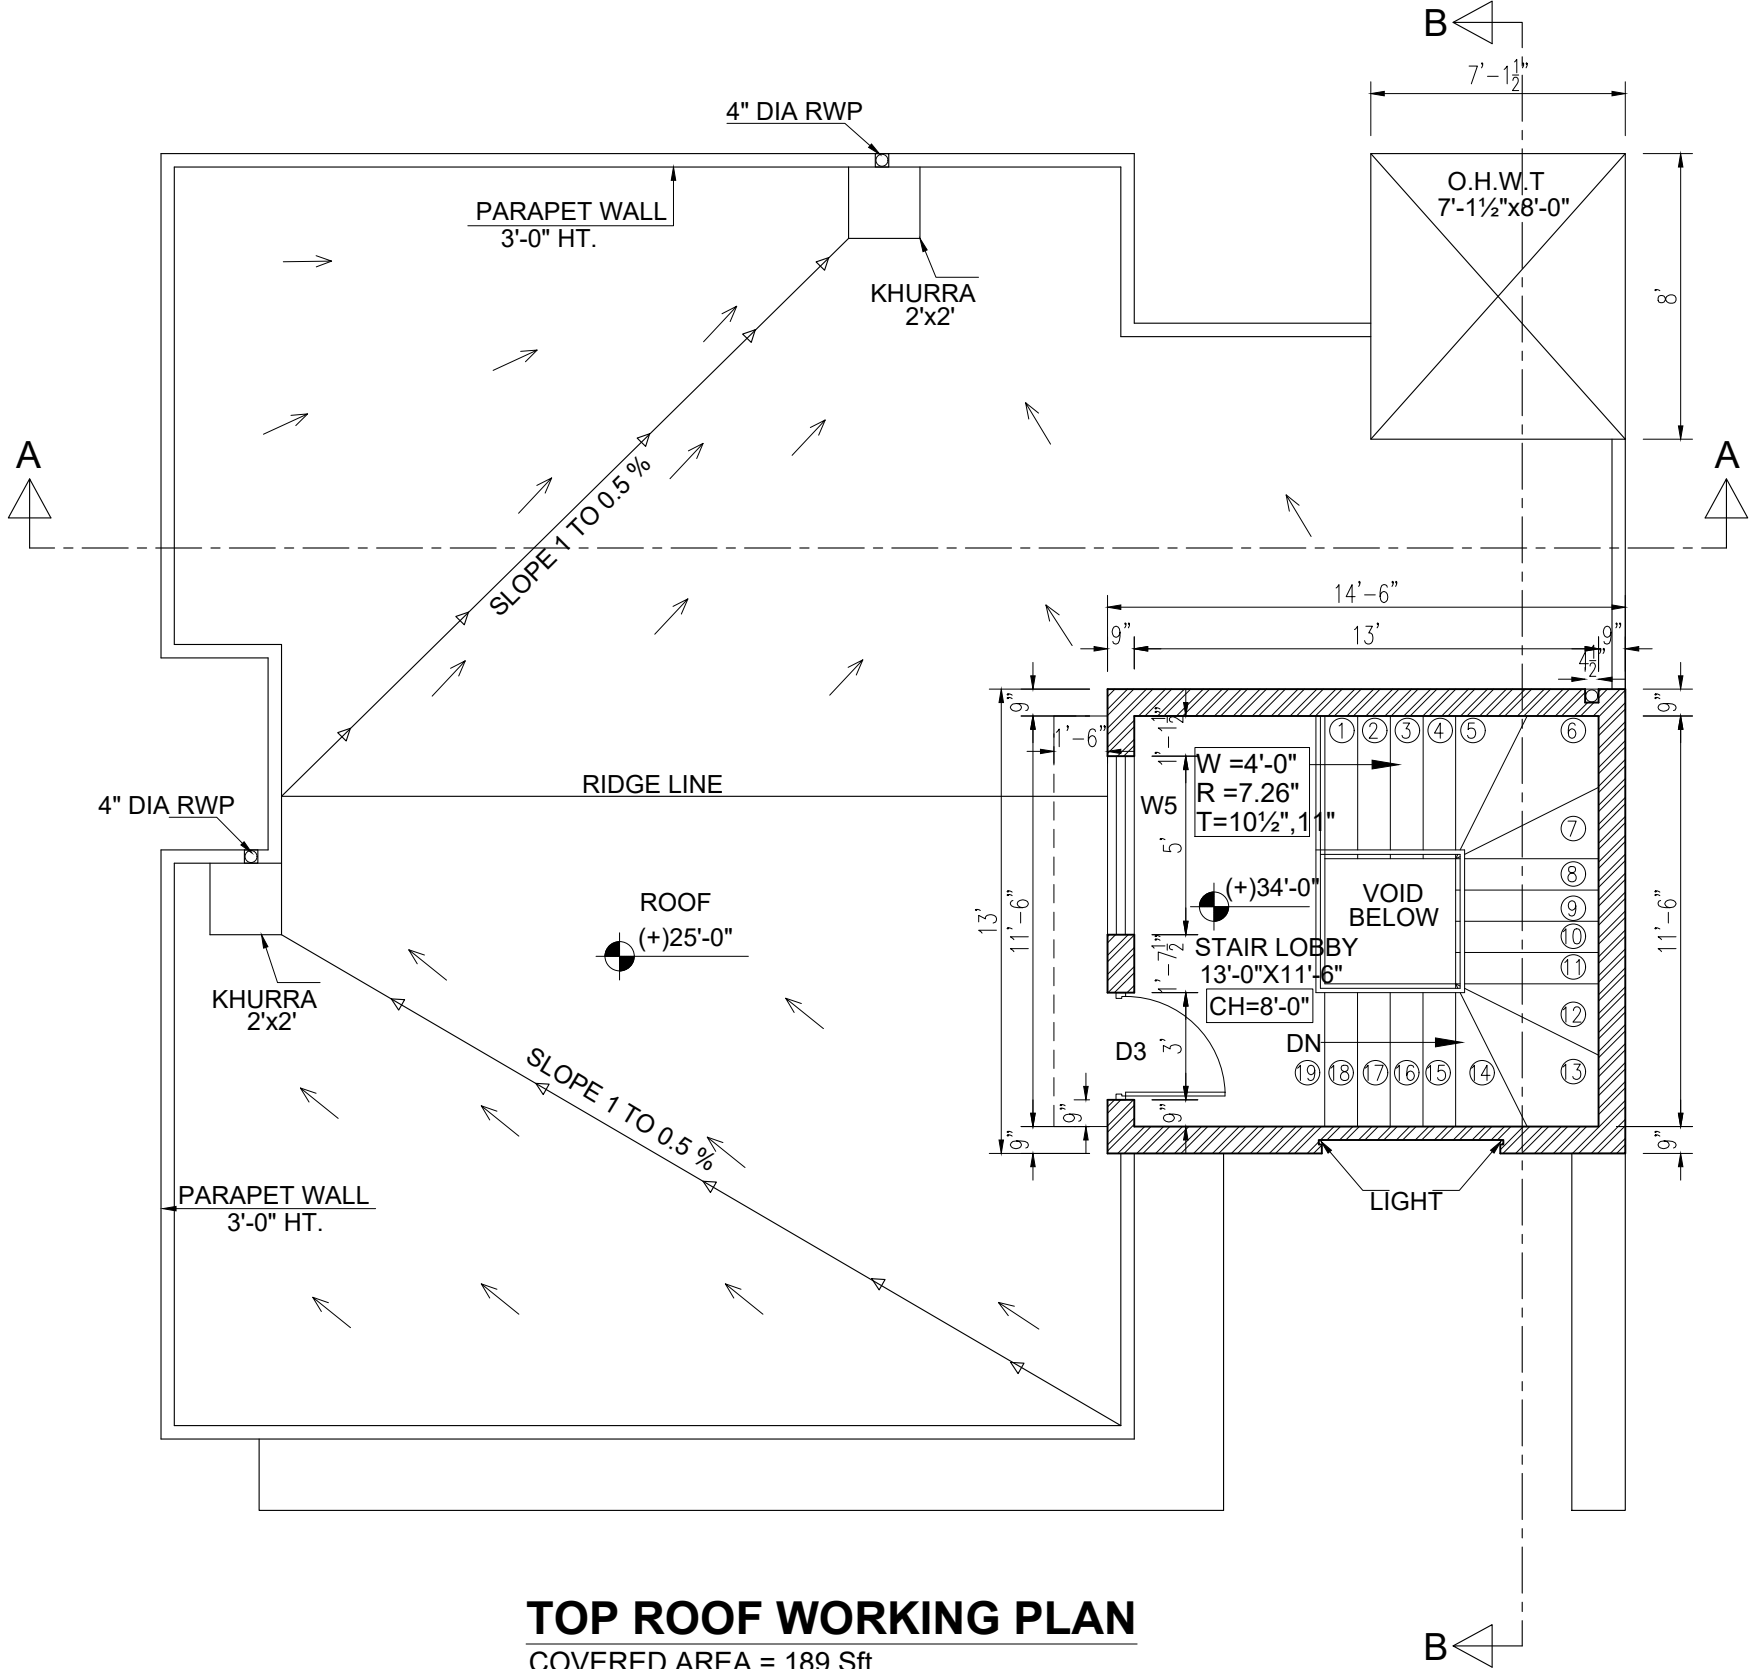

TOP ROOF WORKING PLAN
COVERED AREA = 189 Sft.

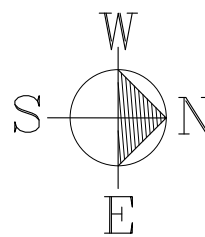

CONSULTING ARCHITECTS:
FINARCH
MIRZA AMJAD ALI & ASSOCIATES
E 86/11, T.S Building Defence Main Boulevard, Lahore
+92 300 9454797 | info@finarch.co | www.finarch.co

PROJECT:
10 MARLA HOUSE NO 64-A
CLIENT:
PREMIUM HOMES BY DHAM
DRAWING TITLE:
TOP ROOF WORKING PLAN

PROJECT NO. 1036-P903	SHEET NO. A-03	DWG SCALE: NTS.
DESIGNED BY: NAVEED	DRAWN BY: MATTHEW	APPROVED BY: HASSAN ALI
DRAWING STATUS: CONSTRUCTION DWG	ISSUE DATE: 09-09-2024	


SCHEDULE OF DOORS & WINDOWS

WOODEN

TYPE	SIZE	SILL	QTY	DESCRIPTION
SD1	5'-0" X 8'-0"	0'-0"	02	GLASS DOOR
D1	5'-0" X 8'-0"	0'-0"	01	WOODEN
D2	3'-6" X 8'-0"	0'-0"	05	WOODEN
D3	3'-0" X 8'-0"	0'-0"	06	WOODEN
D4	2'-6" X 8'-0"	0'-0"	06	WOODEN
DW1	2'-7½" X 8'-0"	0'-0"	01	WOODEN
DW2	5'-7½" X 8'-0"	0'-0"	01	WOODEN
W1	6'-0"+6'-0" X 7'-8"	0'-4"	02	ALUMINUM+GLASS
W2	8'-0" X 7'-8"	0'-4"	01	ALUMINUM+GLASS
W3	6'-0" X 7'-8"	0'-4"	03	ALUMINUM+GLASS
W4	5'-0" X 10'-2"	0'-4"	01	ALUMINUM+GLASS
W5	5'-0" X 7'-8"	0'-4"	01	ALUMINUM+GLASS
W6	4'-0" X 7'-8"	0'-4"	02	ALUMINUM+GLASS
W7	4'-0" X 3'-0"	5'-0"	01	ALUMINUM+GLASS
W8	2'-7½" X 7'-8"	0'-4"	01	ALUMINUM+GLASS
W9	2'-6" X 3'-0"	5'-0"	04	ALUMINUM+GLASS
W10	2'-0" X 3'-0"	5'-0"	02	ALUMINUM+GLASS

NOTE

- ALL BATH EXHAUST FAN IN FALSE CEILING
- ALL KITCHEN EXHAUST FAN IN FALSE CEILING
- ALL A/C BOTTOM @ 8'-0" HT. & DRAIN PIPES
- ALL SILL LEVELS ARE FROM FINISHED FLOOR LEVELS OF ROOMS

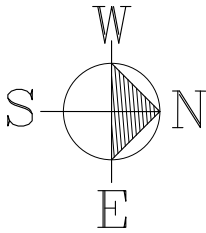

CONSULTING ARCHITECTS:



FINARCH
MIRZA AMJAD ALI & ASSOCIATES

E 86/11, T.S Building Defence Main Boulevard, Lahore
+92 300 9454797 | info@finarch.co | www.finarch.co

PROJECT:

10 MARLA HOUSE NO 64-A

CLIENT:

PREMIUM HOMES BY DHAM

DRAWING TITLE:

SCHEDULE OF DOORS AND WINDOWS

PROJECT NO.

1036-P903

SHEET NO.

A-04

DWG SCALE:

NTS.

DESIGNED BY:

NAVEED

DRAWN BY:

MATTHEW

APPROVED BY:





HASSAN ALI


DRAWING STATUS:

CONSTRUCTION DWG


ISSUE DATE:

09-09-2024

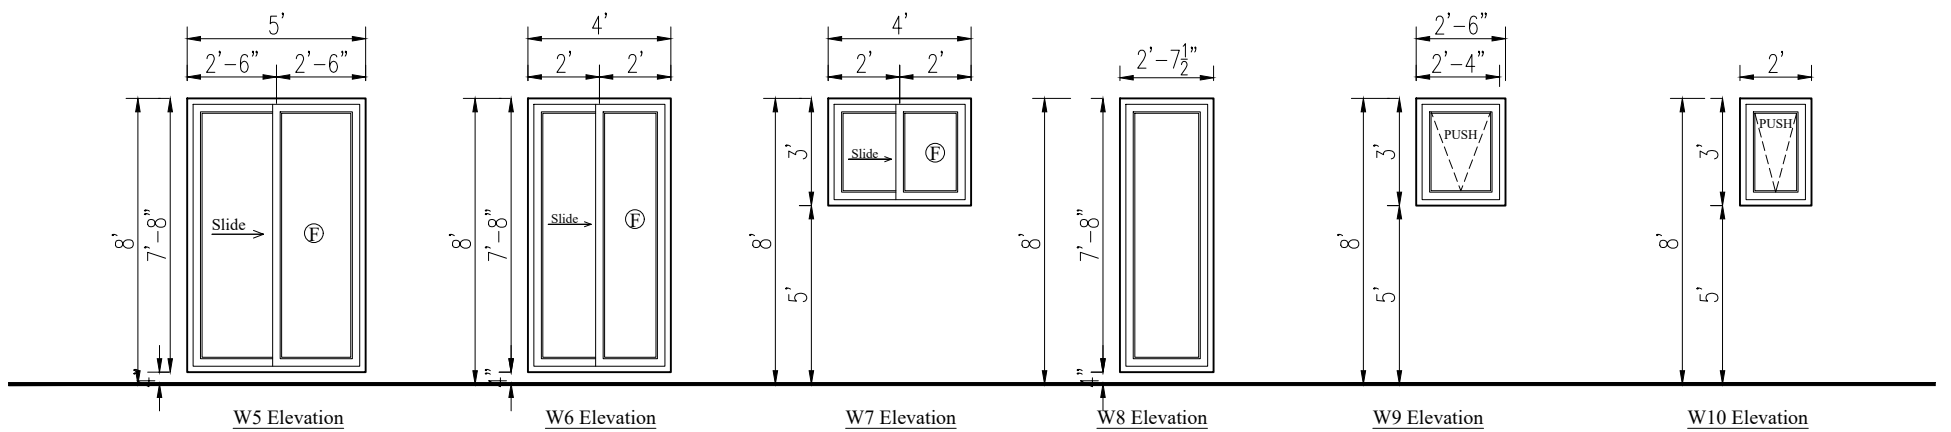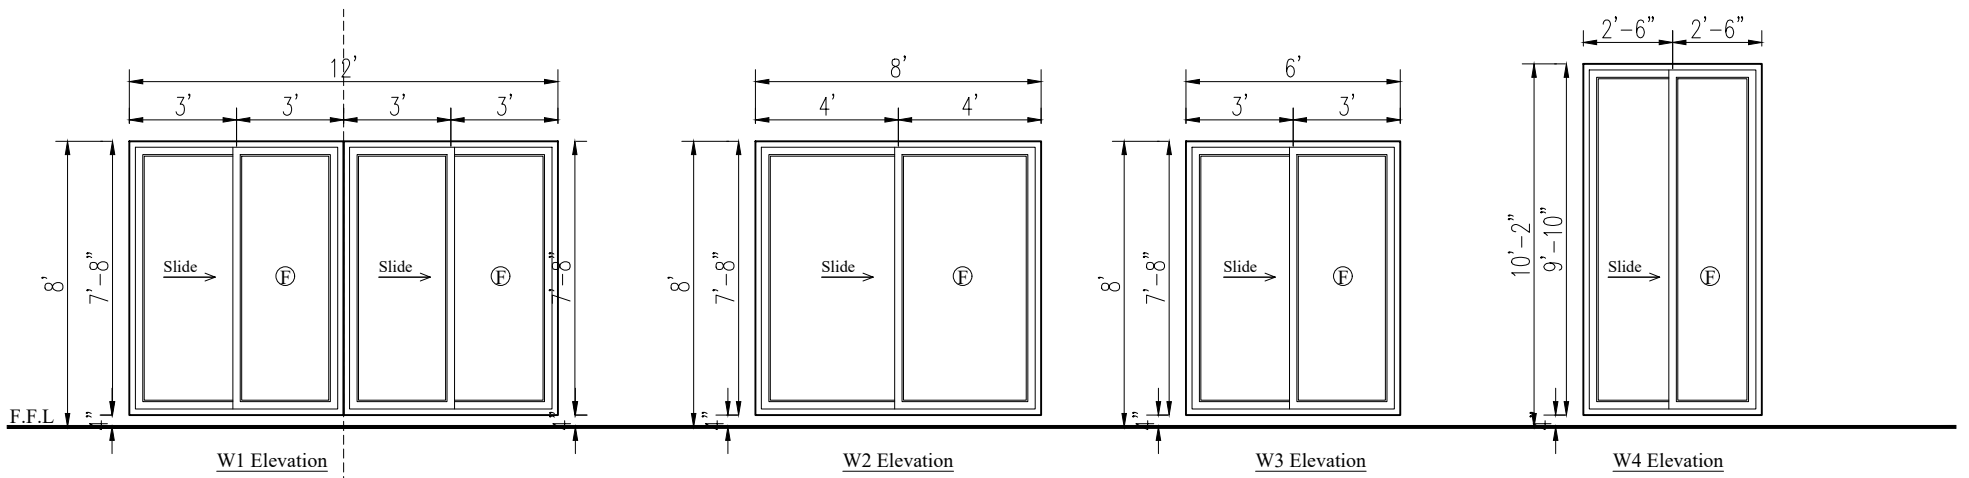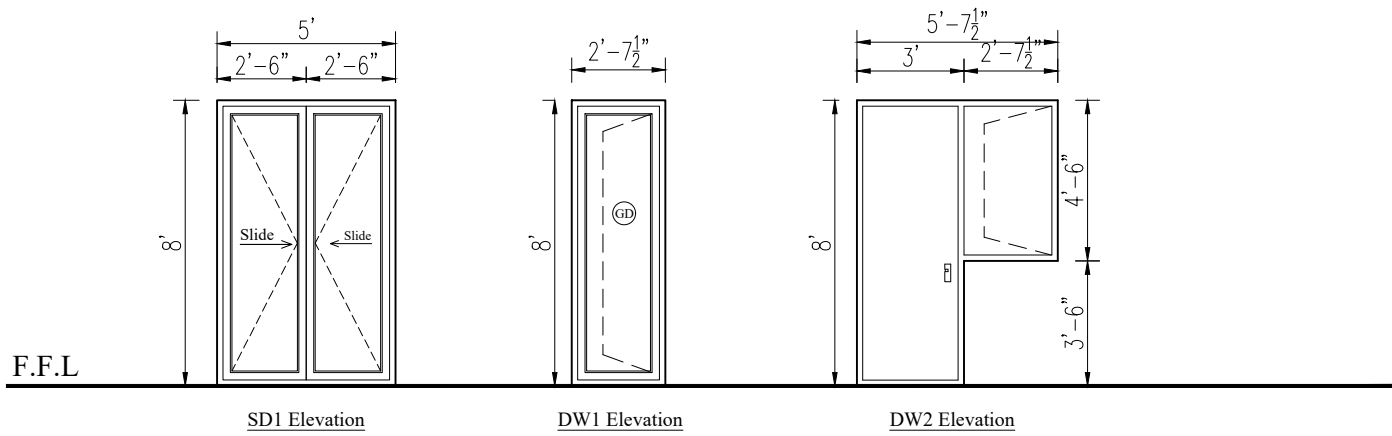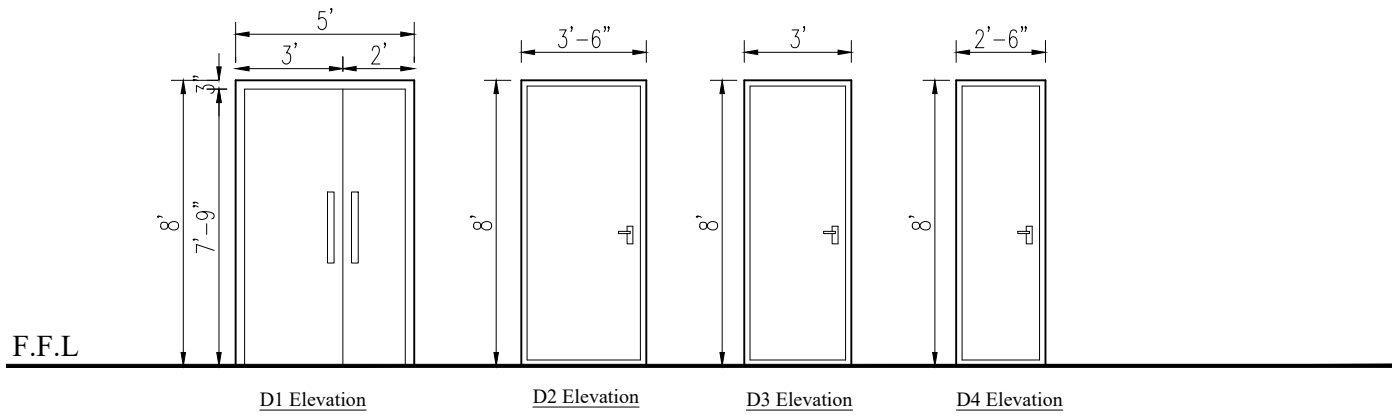

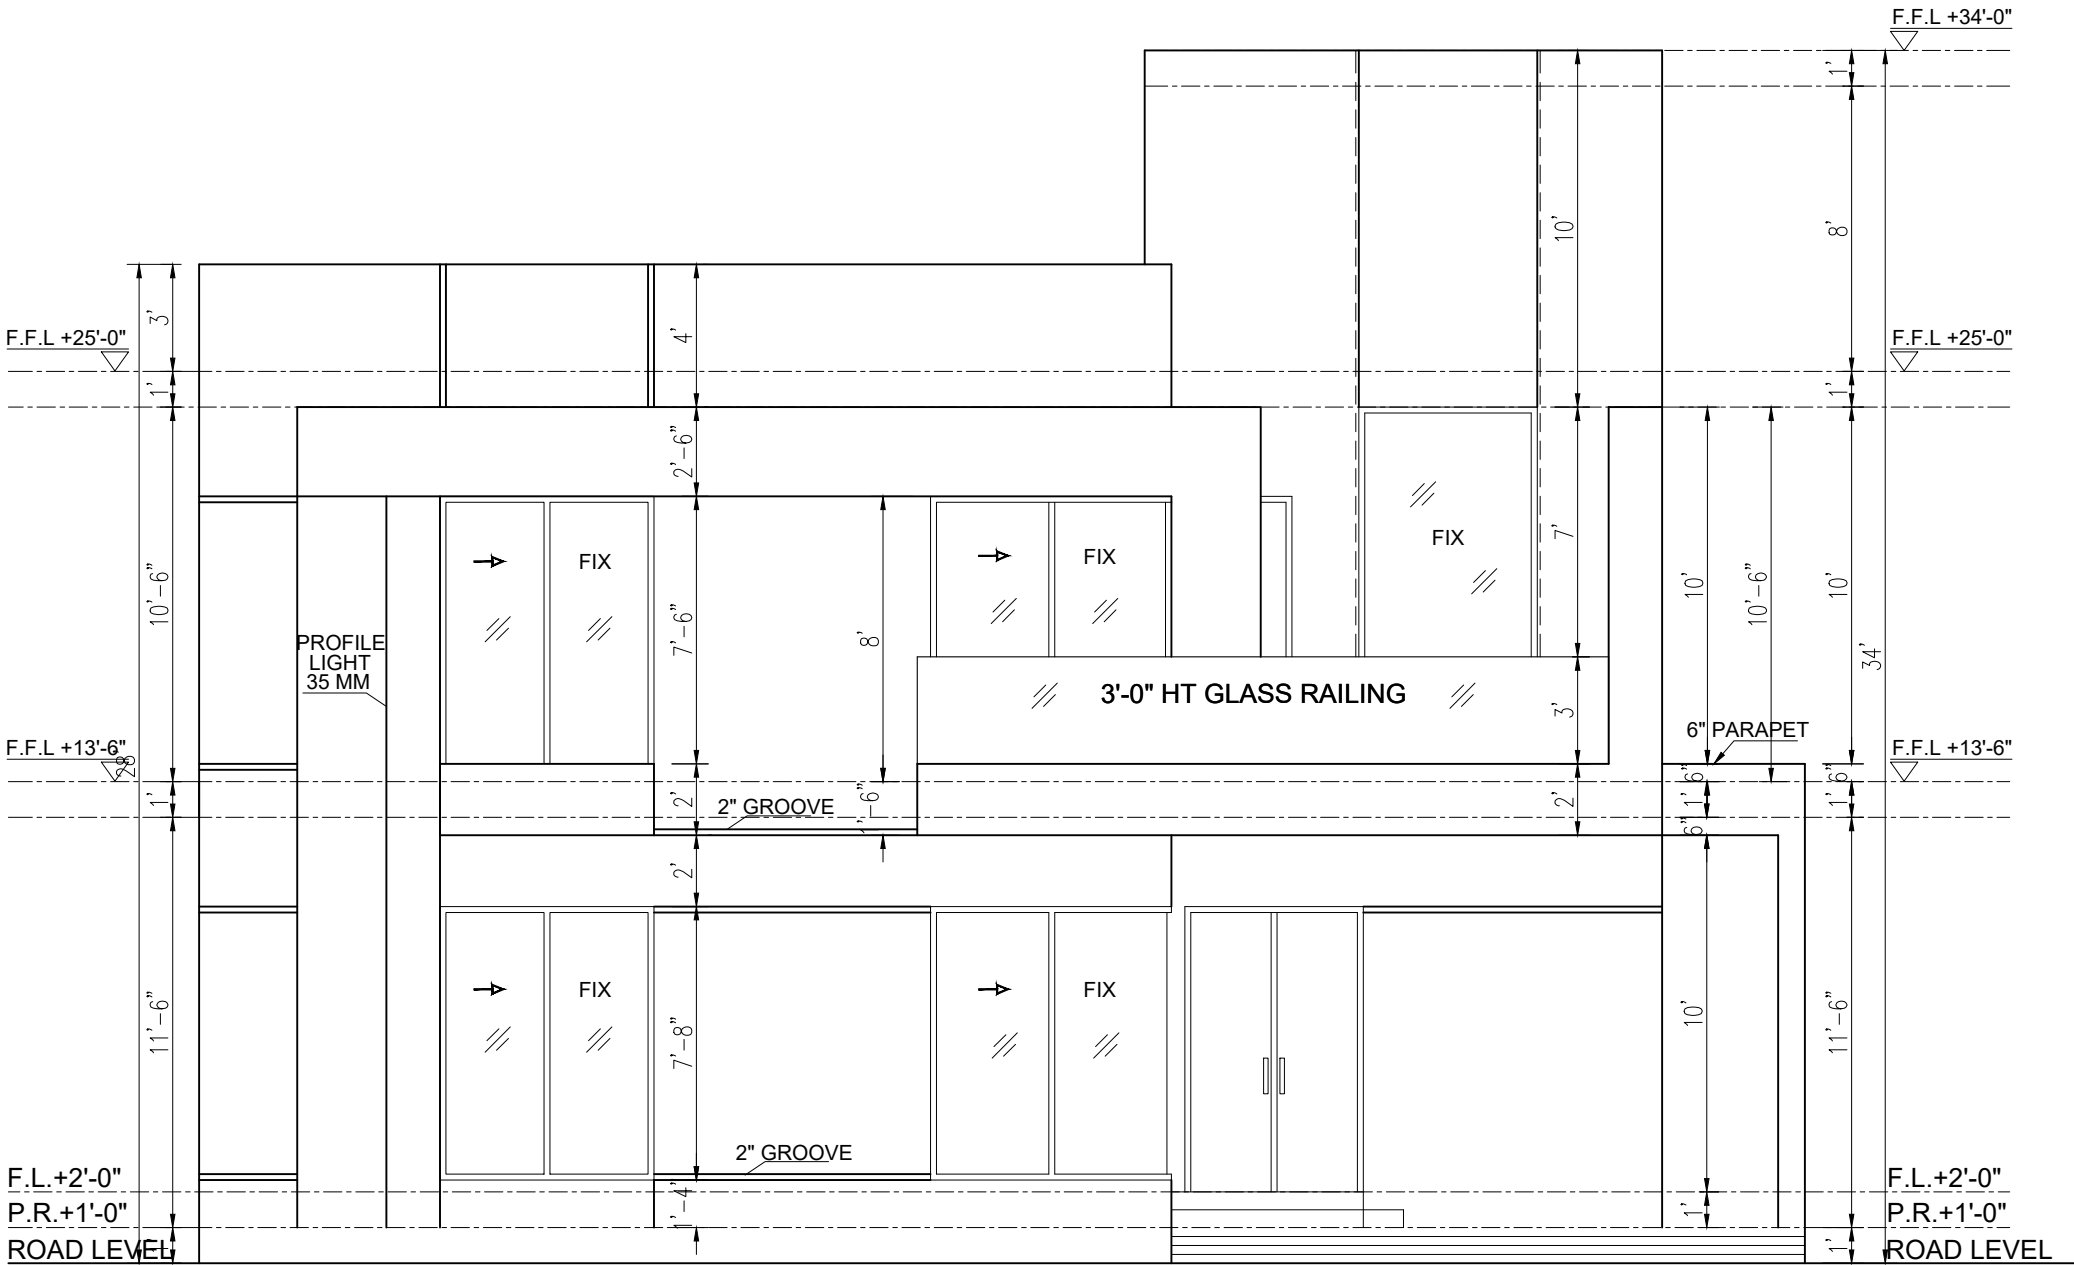


FRONT ELEVATION

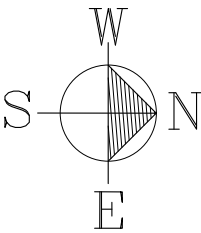


CONSULTING ARCHITECTS:
FINARCH
MIRZA AMJAD ALI & ASSOCIATES
E 86/11, T.S Building Defence Main Boulevard, Lahore
+92 300 9454797 | info@finarch.co | www.finarch.co

PROJECT:
10 MARLA HOUSE NO 64-A
CLIENT:
PREMIUM HOMES BY DHAM
DRAWING TITLE:
FRONT ELEVATION

PROJECT NO. 1036-P903	SHEET NO. A-06	DWG SCALE: NTS.
DESIGNED BY: NAVEED	DRAWN BY: MATTHEW	APPROVED BY: HASSAN ALI
DRAWING STATUS: CONSTRUCTION DWG	ISSUE DATE: 09-09-2024	

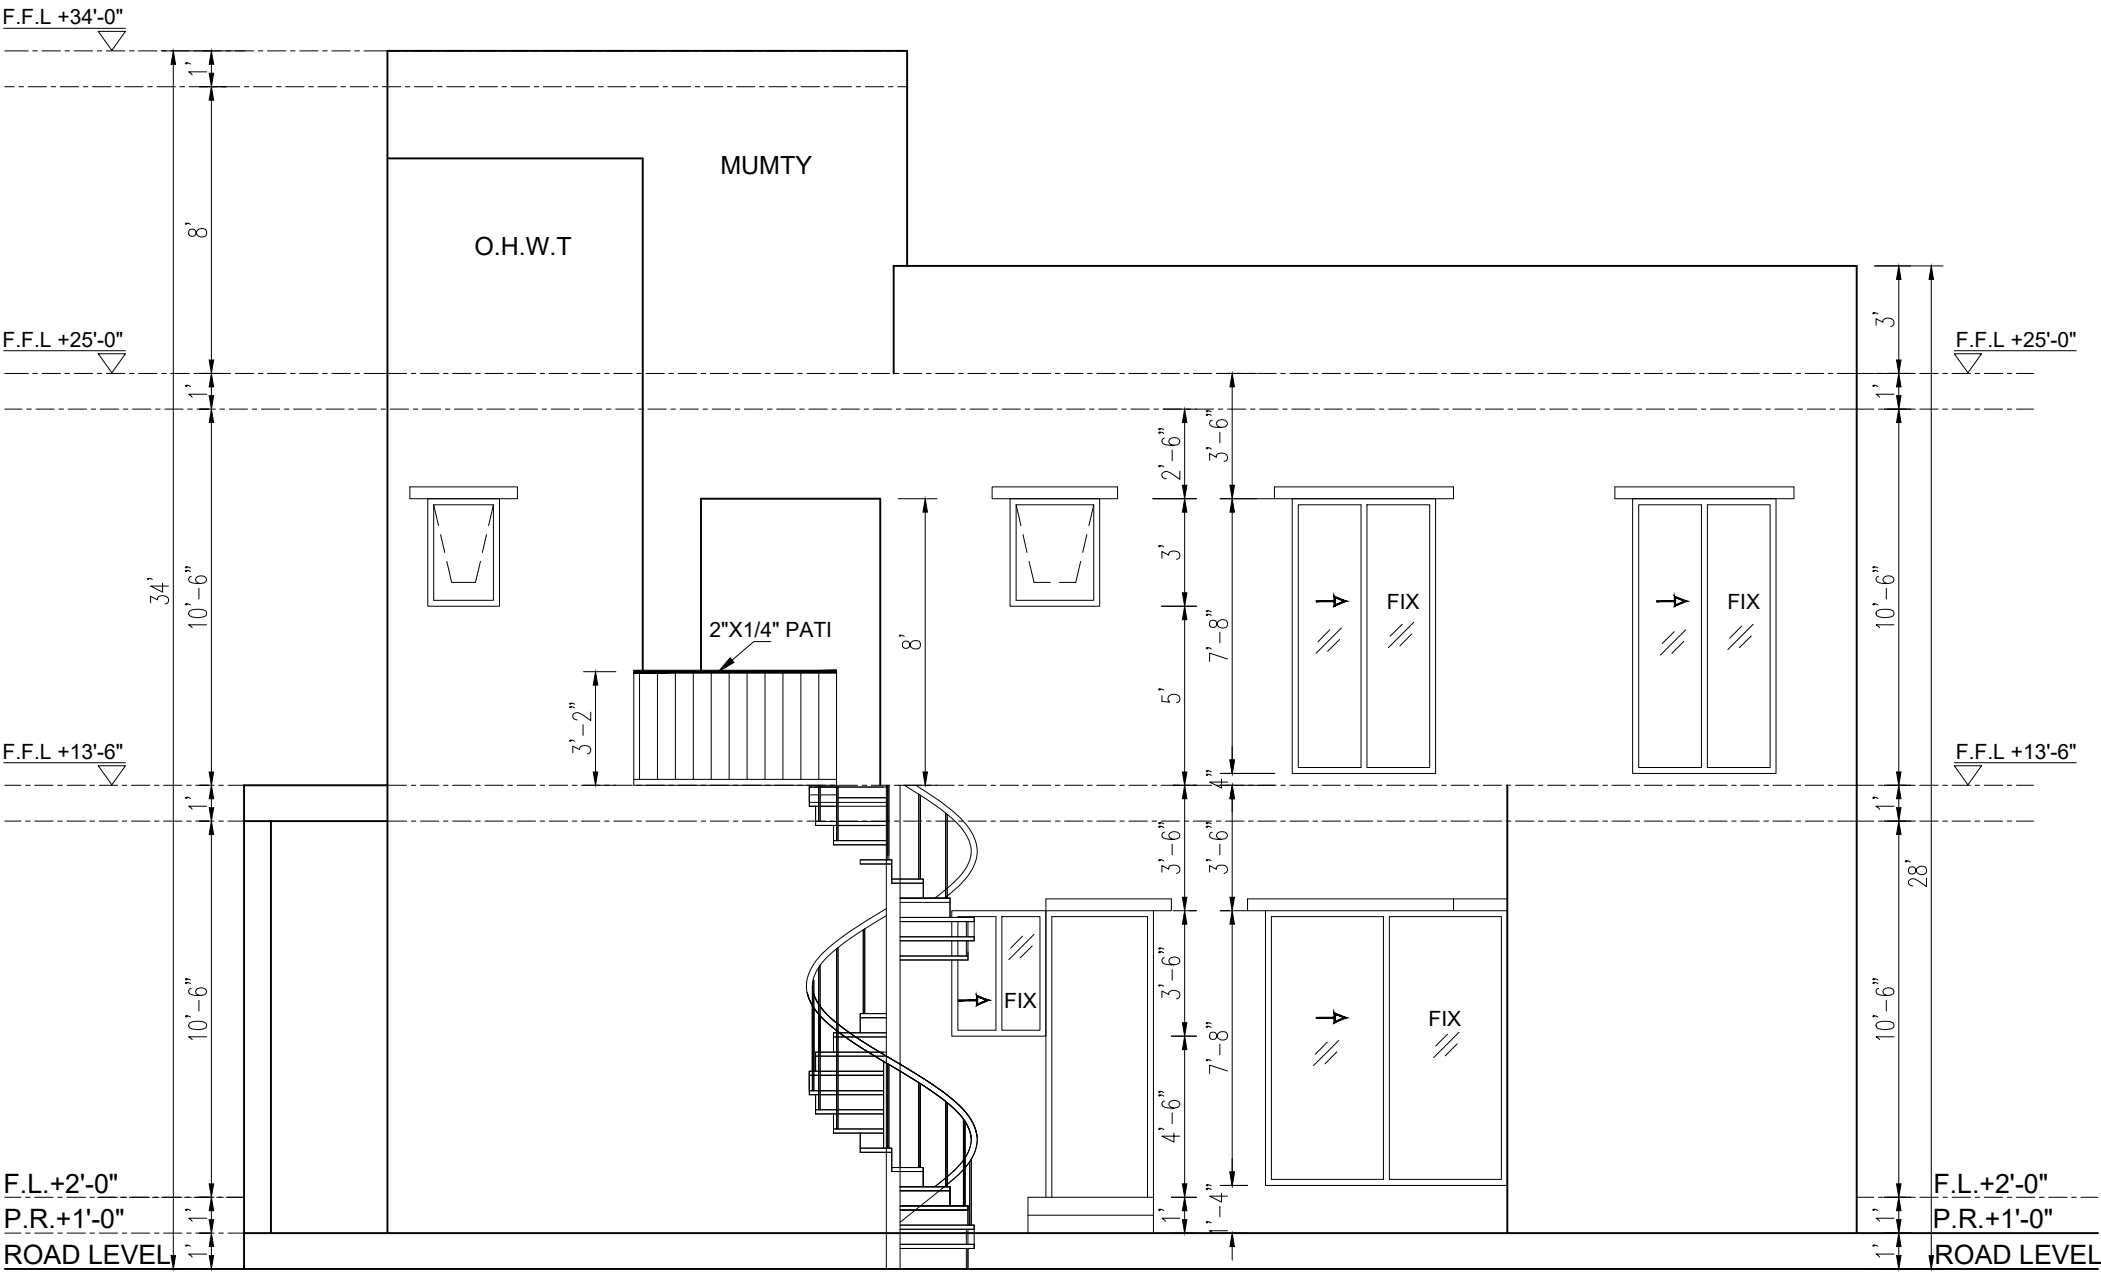

REAR ELEVATION

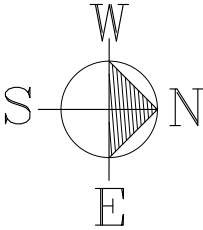

CONSULTING ARCHITECTS:

**FINARCH**
MIRZA AMJAD ALI & ASSOCIATES


E 86/11, T.S Building Defence Main Boulevard, Lahore
+92 300 9454797 | info@finarch.co | www.finarch.co

PROJECT:
10 MARLA HOUSE NO 64-A

CLIENT:
PREMIUM HOMES BY DHAM

DRAWING TITLE:
REAR ELEVATION

PROJECT NO. 1036-P903	SHEET NO. A-07	DWG SCALE: NTS.
DESIGNED BY: NAVEED	DRAWN BY: MATTHEW	APPROVED BY: HASSAN ALI
DRAWING STATUS: CONSTRUCTION DWG	ISSUE DATE: 09-09-2024	

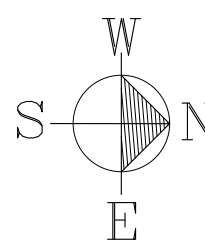

CONSULTING ARCHITECTS:

 **FINARCH**
MIRZA AMJAD ALI & ASSOCIATES

E 86/11, T.S Building Defence Main Boulevard, Lahore
+92 300 9454797 | info@finarch.co | www.finarch.co

PROJECT:
10 MARLA HOUSE NO 64-A

CLIENT:
PREMIUM HOMES BY DHAM

DRAWING TITLE:
SIDE ELEVATION

PROJECT NO.
1036-P903DESIGNED BY
NAVEED

DRAWING STATUS:
CONSTRUCTION DWG

SHEET NO.
A-08



DRAWN BY
MATTHEW

WG	ISSUE DATE: 09-09-2024
----	---------------------------

OWG SCALE:
NTS

APPROVED BY:
HASSAN ALI



ISSUE DATE:
09-09-2024

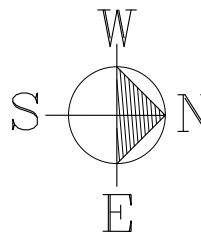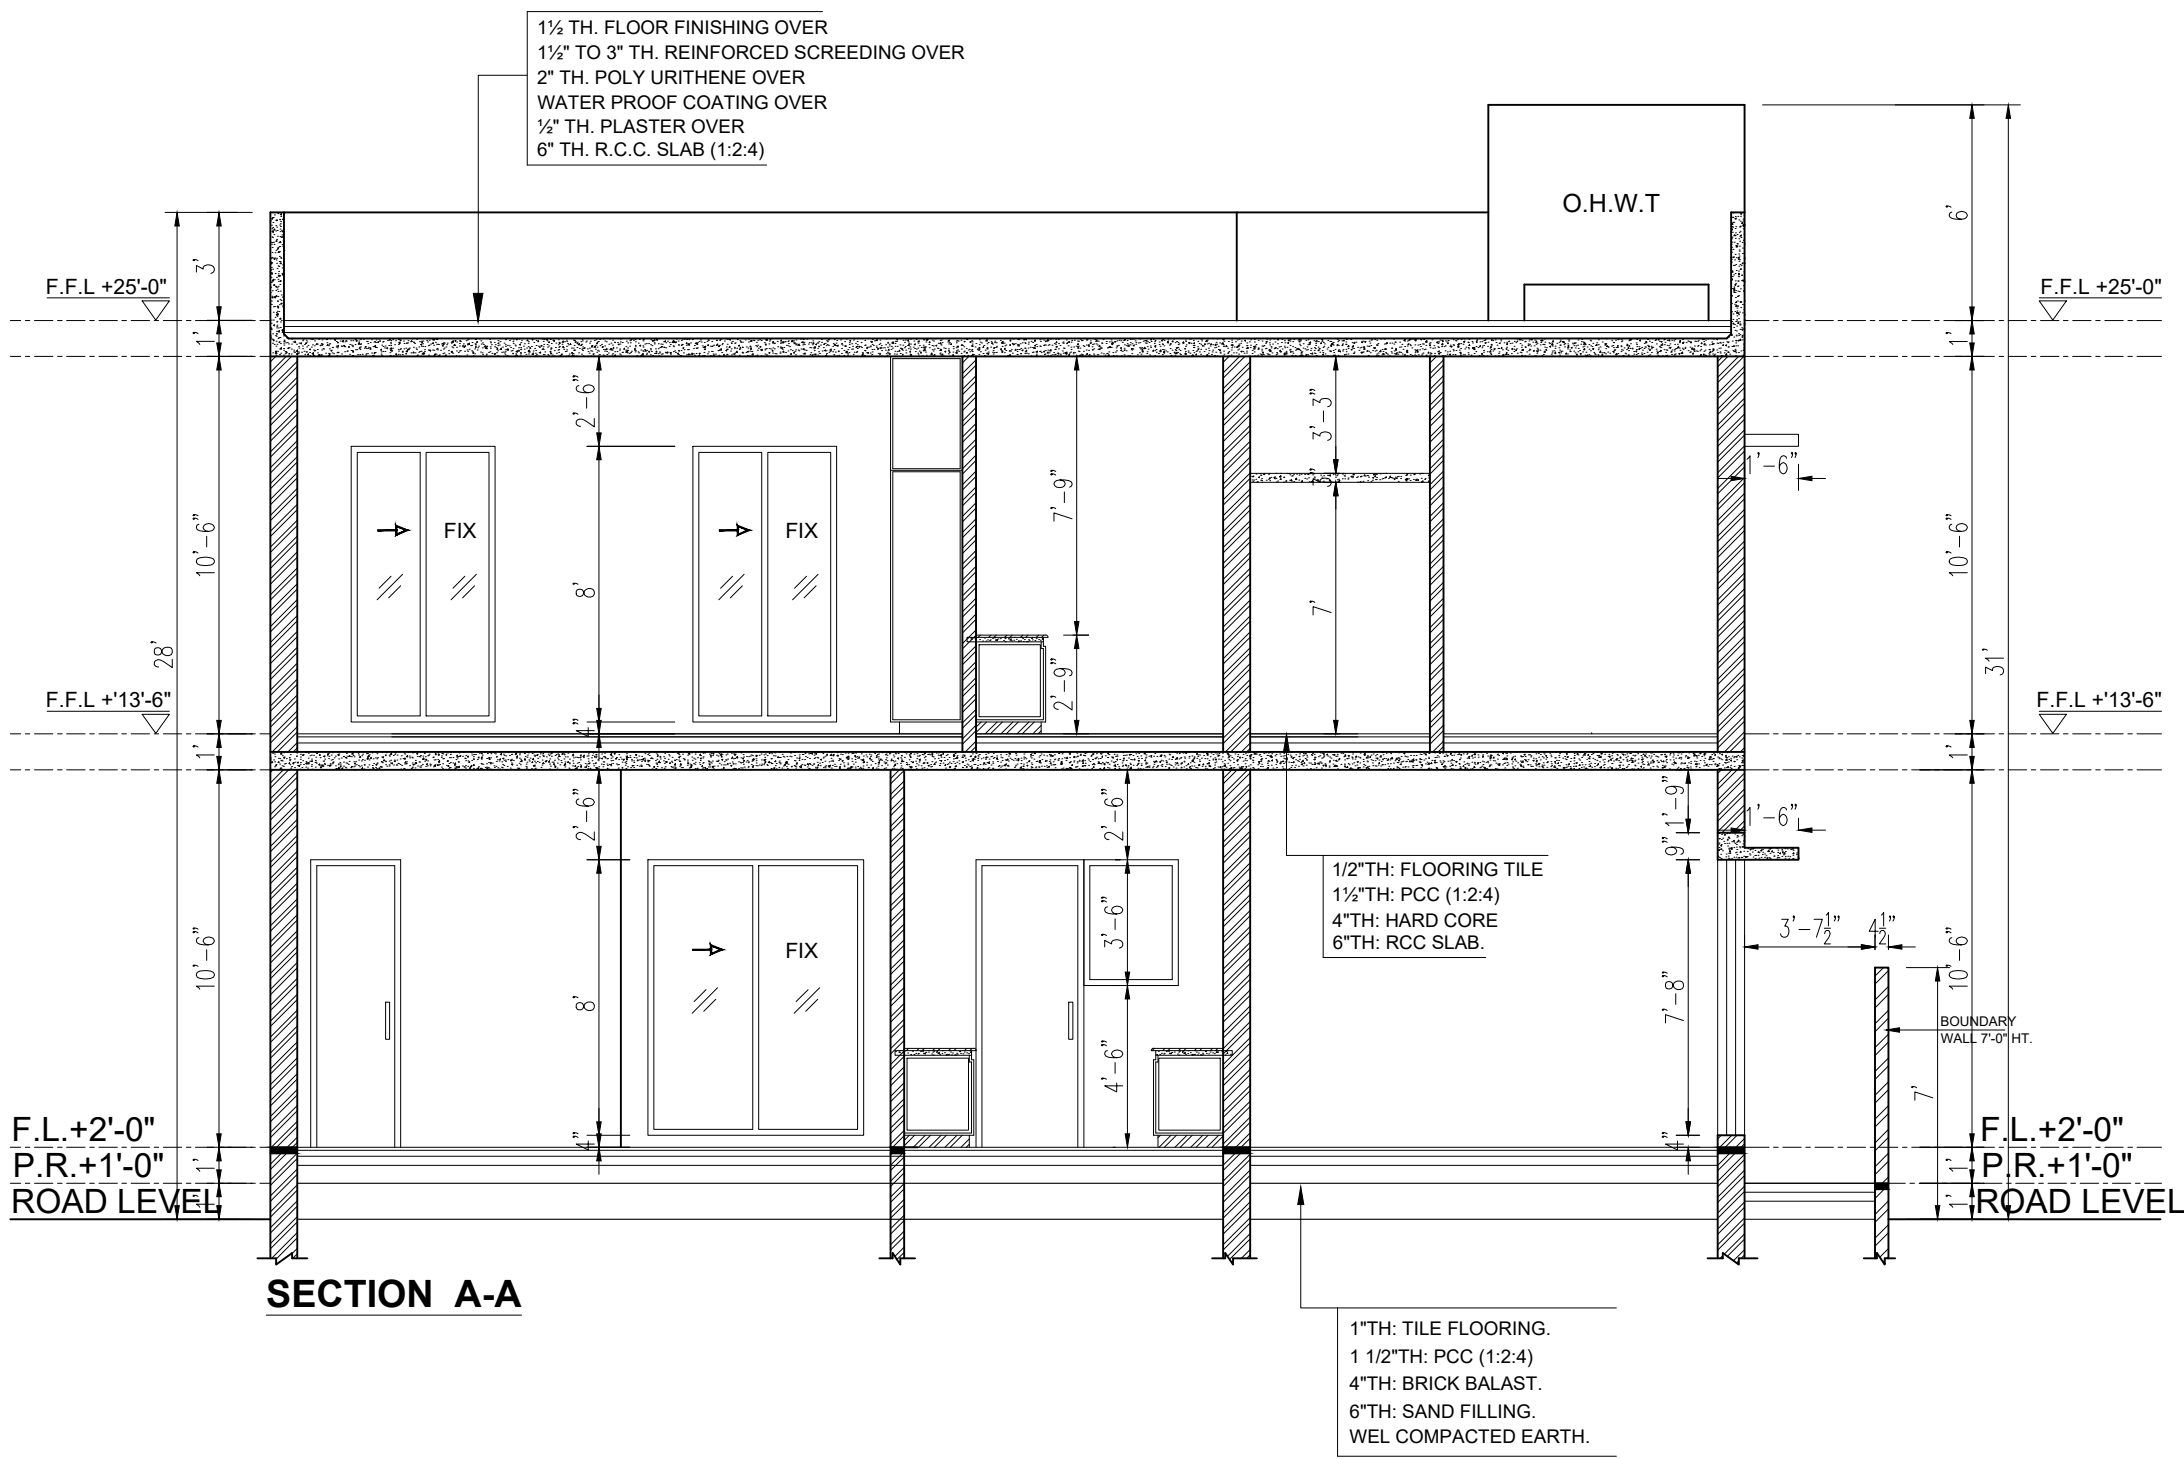

CONSULTING ARCHITECTS:
FINARCH
MIRZA AMJAD ALI & ASSOCIATES
E 86/11, T.S Building Defence Main Boulevard, Lahore
+92 300 9454797 | info@finarch.co | www.finarch.co

PROJECT:
10 MARLA HOUSE NO 64-A
CLIENT:
PREMIUM HOMES BY DHAM
DRAWING TITLE:
SECTION A-A

PROJECT NO. 1036-P903	SHEET NO. A-09	DWG SCALE: NTS.
DESIGNED BY: NAVEED	DRAWN BY: MATTHEW	APPROVED BY: HASSAN ALI
DRAWING STATUS: CONSTRUCTION DWG	ISSUE DATE: 09-09-2024	

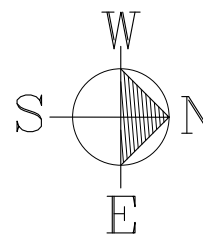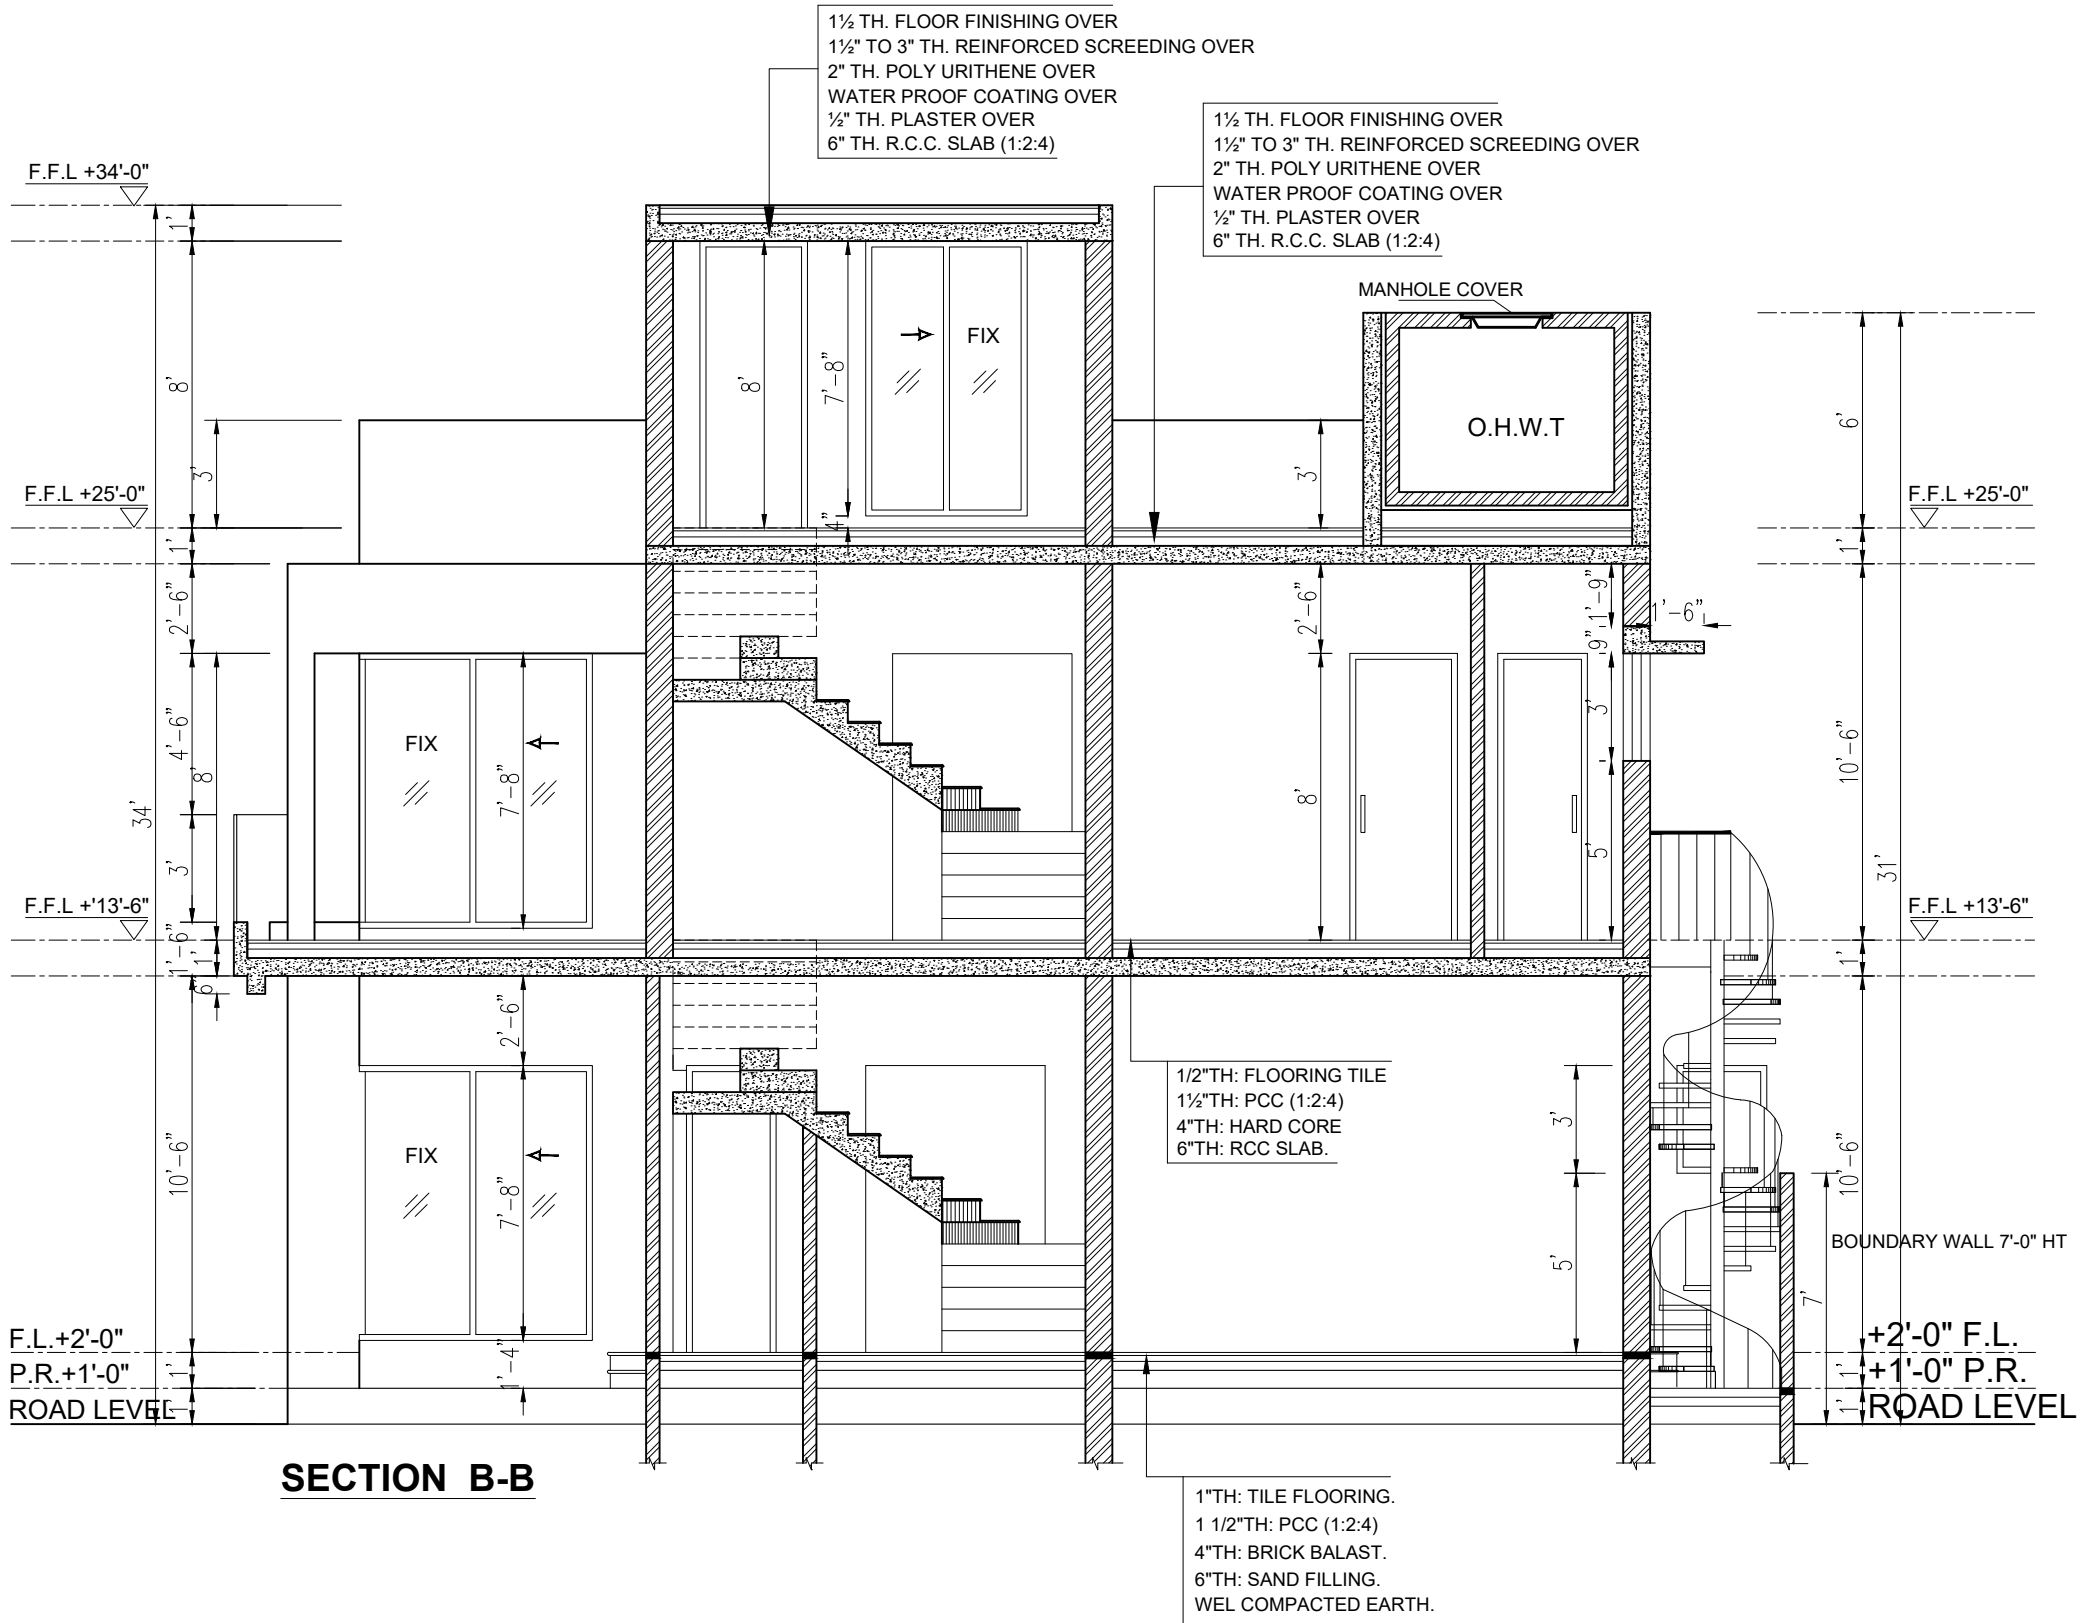

CONSULTING ARCHITECTS:
FINARCH
MIRZA AMJAD ALI & ASSOCIATES
E 86/11, T.S Building Defence Main Boulevard, Lahore
+92 300 9454797 | info@finarch.co | www.finarch.co

PROJECT:
10 MARLA HOUSE NO 64-A
CLIENT:
PREMIUM HOMES BY DHAM
DRAWING TITLE:
SECTION B-B

PROJECT NO. 1036-P903	SHEET NO. A-10	DWG SCALE: NTS.
DESIGNED BY: NAVEED	DRAWN BY: MATTHEW	APPROVED BY: HASSAN ALI
DRAWING STATUS: CONSTRUCTION DWG	ISSUE DATE: 09-09-2024	